


NORTH



BLOCK PLAN
SCALE 1:500

115 Thornton Road, S70 3LG

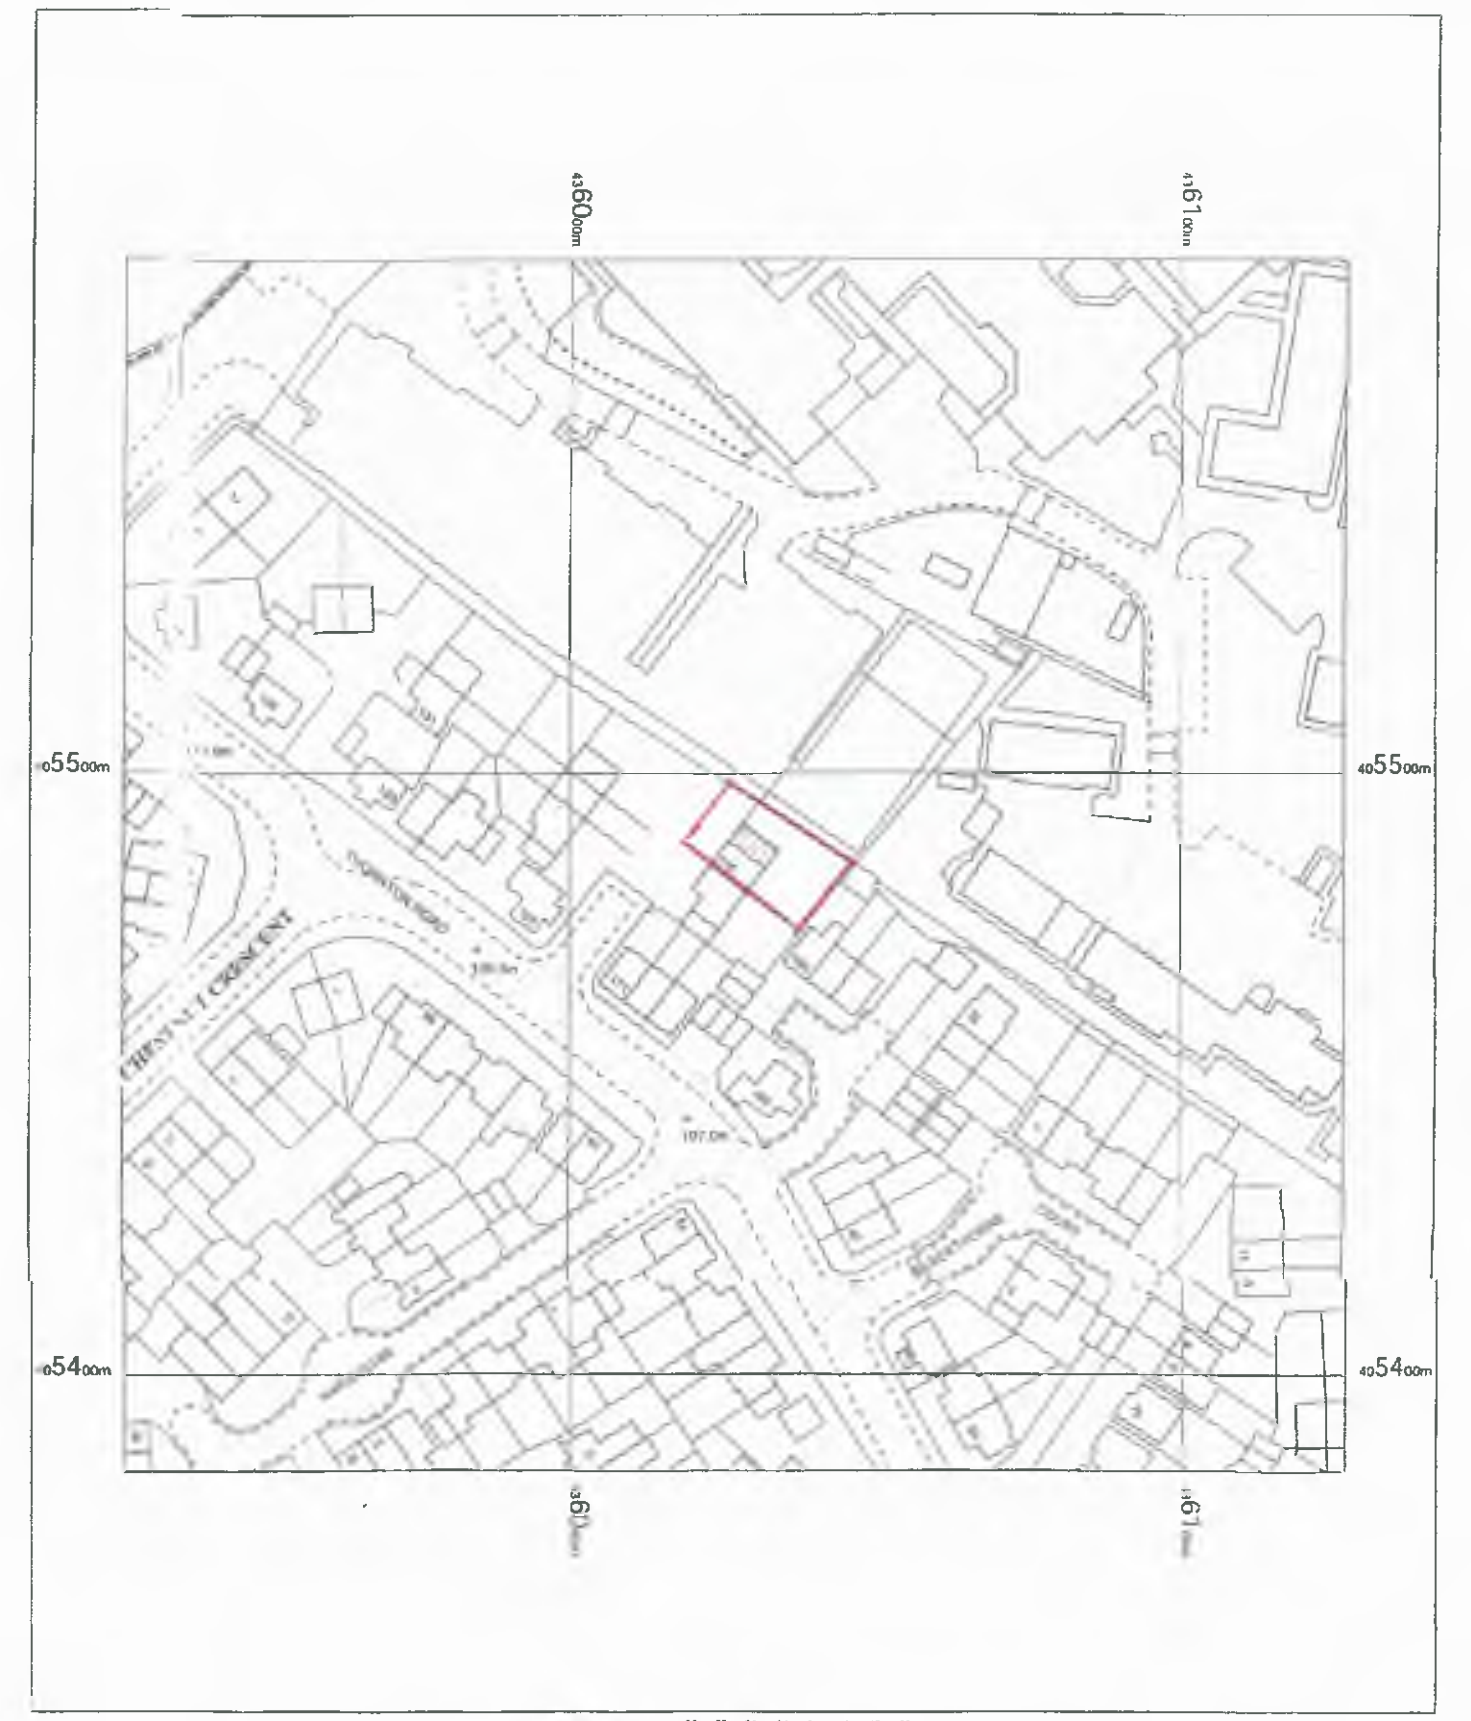

115 Thornton Road,
Kendray,
Barnsley,
S70 3LG

OS MasterMap 1250/2500/10000 scale
Friday, November 29, 2024, ID: MPMBW-01196926
www.blackwellmapping.co.uk
1:1250 scale print at A4, Centre: 436027 E, 405484 N
© Crown Copyright Ordnance Survey. Licence no. 100041041



BLACKWELL'S
MAPPING SERVICES
PERSONAL & PROFESSIONAL MAPPING
www.blackwellmapping.co.uk
TEL: 0800 151 2612
maps@blackwell.co.uk

LOCATION PLAN
SCALE 1:1250

SCALE 1:50

SCALE 1:50




PROPOSED SIDE ELEVATION



BLOCKWORK INFILL REMOVED FROM THE FORMER OPENING TO BE REPLACED WITH COURSED STONEMARK TO MATCH THE EXISTING


PROPOSED REAR ELEVATION

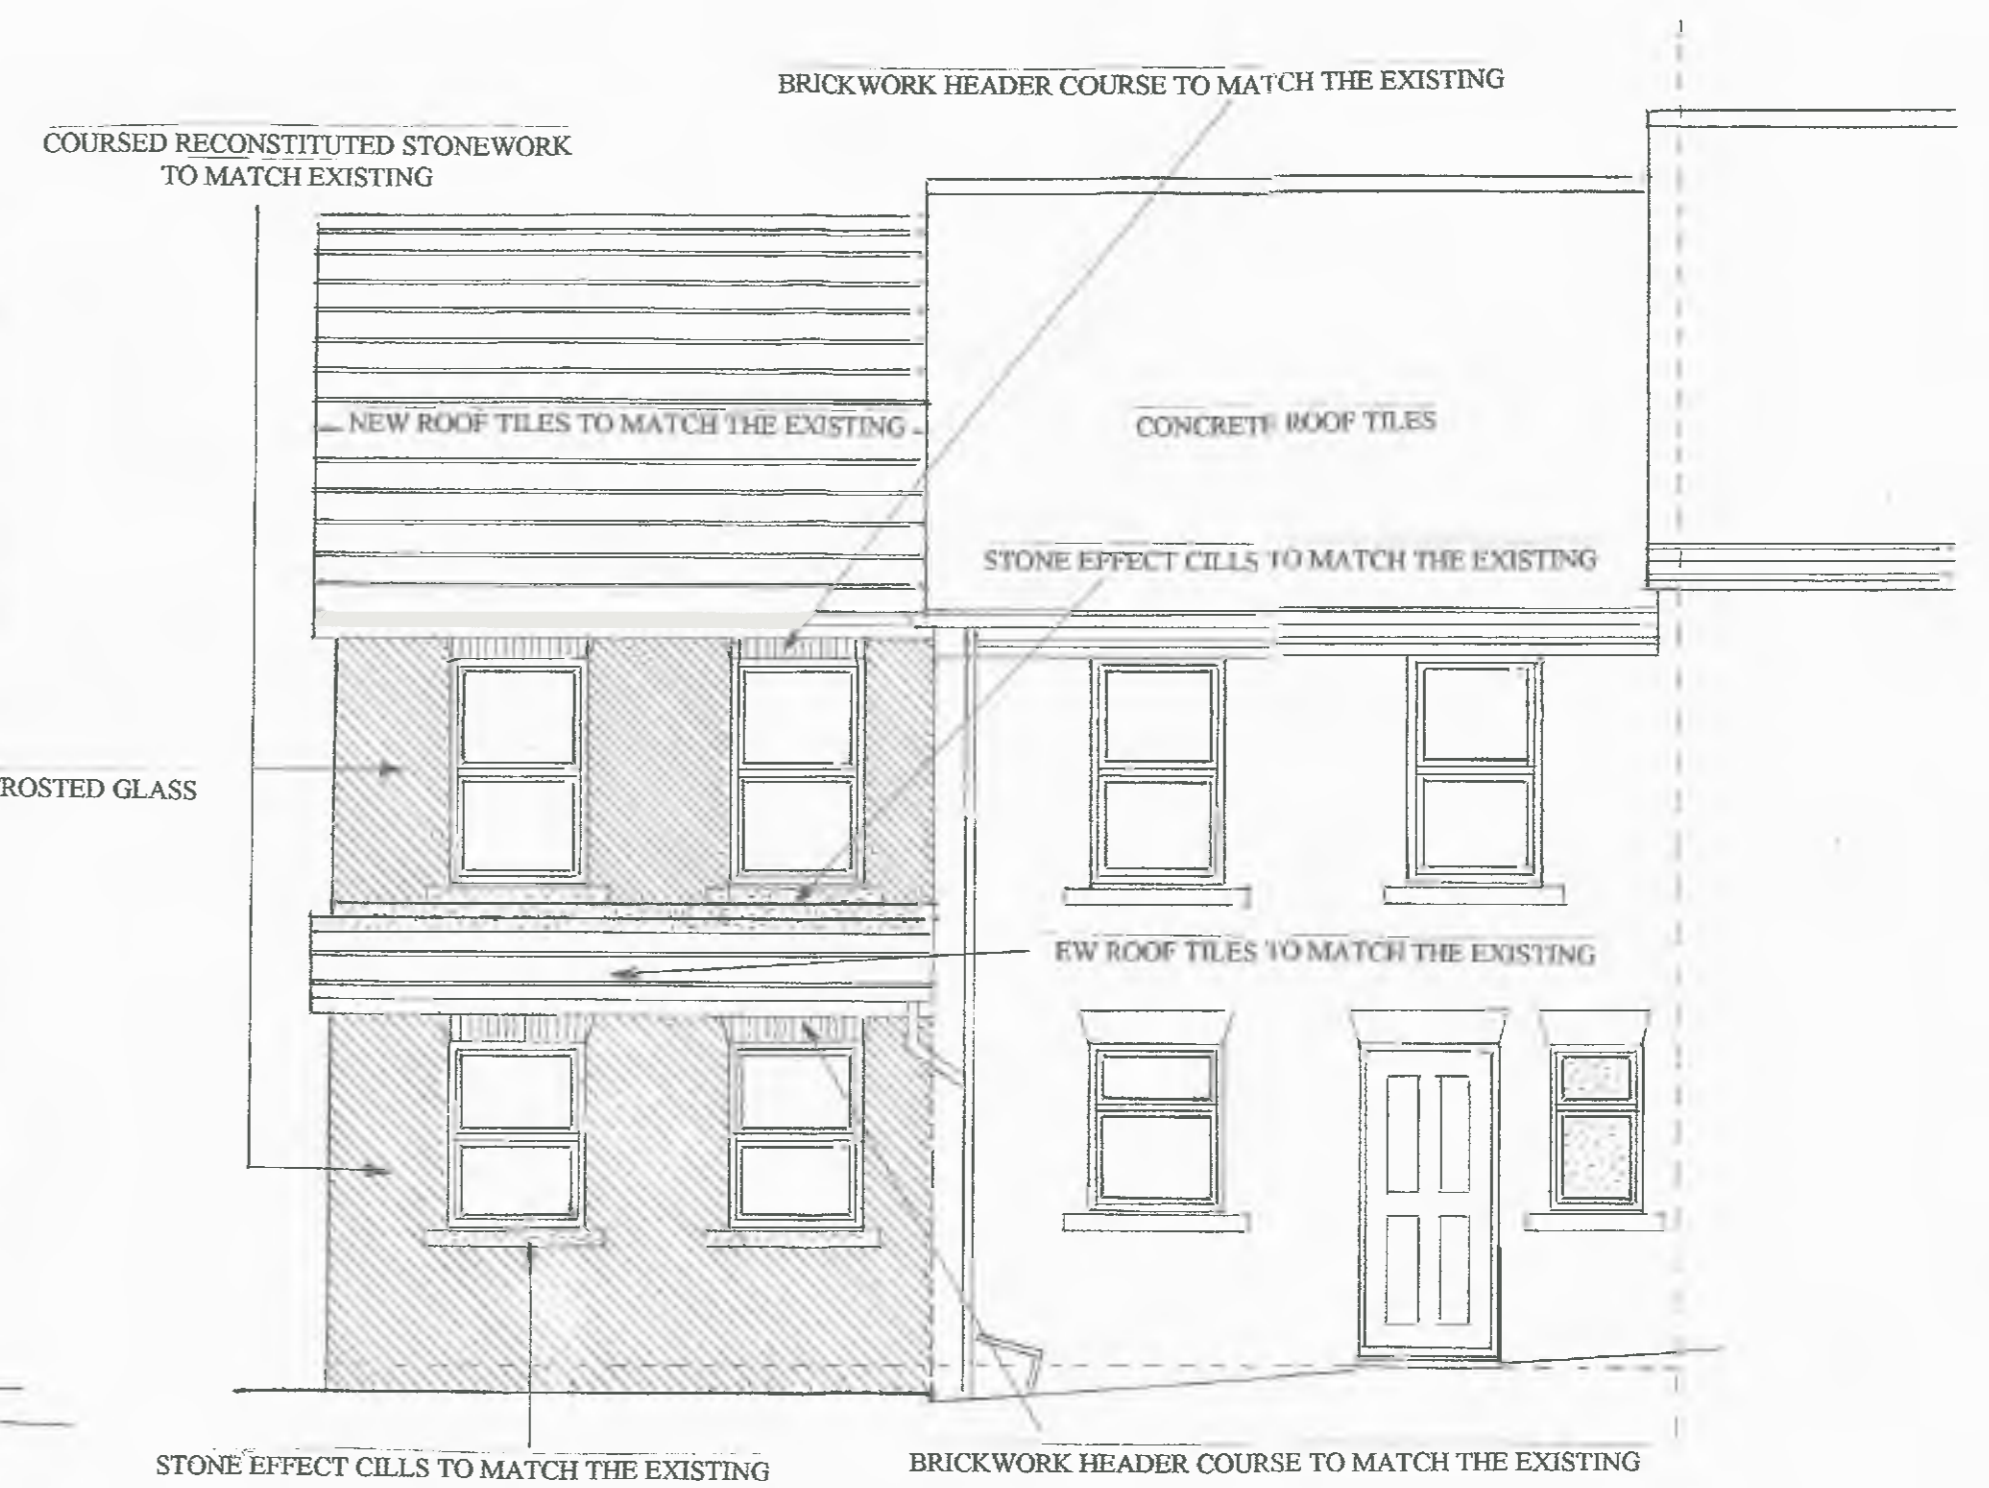


STONE EFFECT CILLS TO MATCH THE EXISTING

BRICKWORK HEADER COURSE TO MATCH THE EXISTING


PROPOSED FRONT ELEVATION

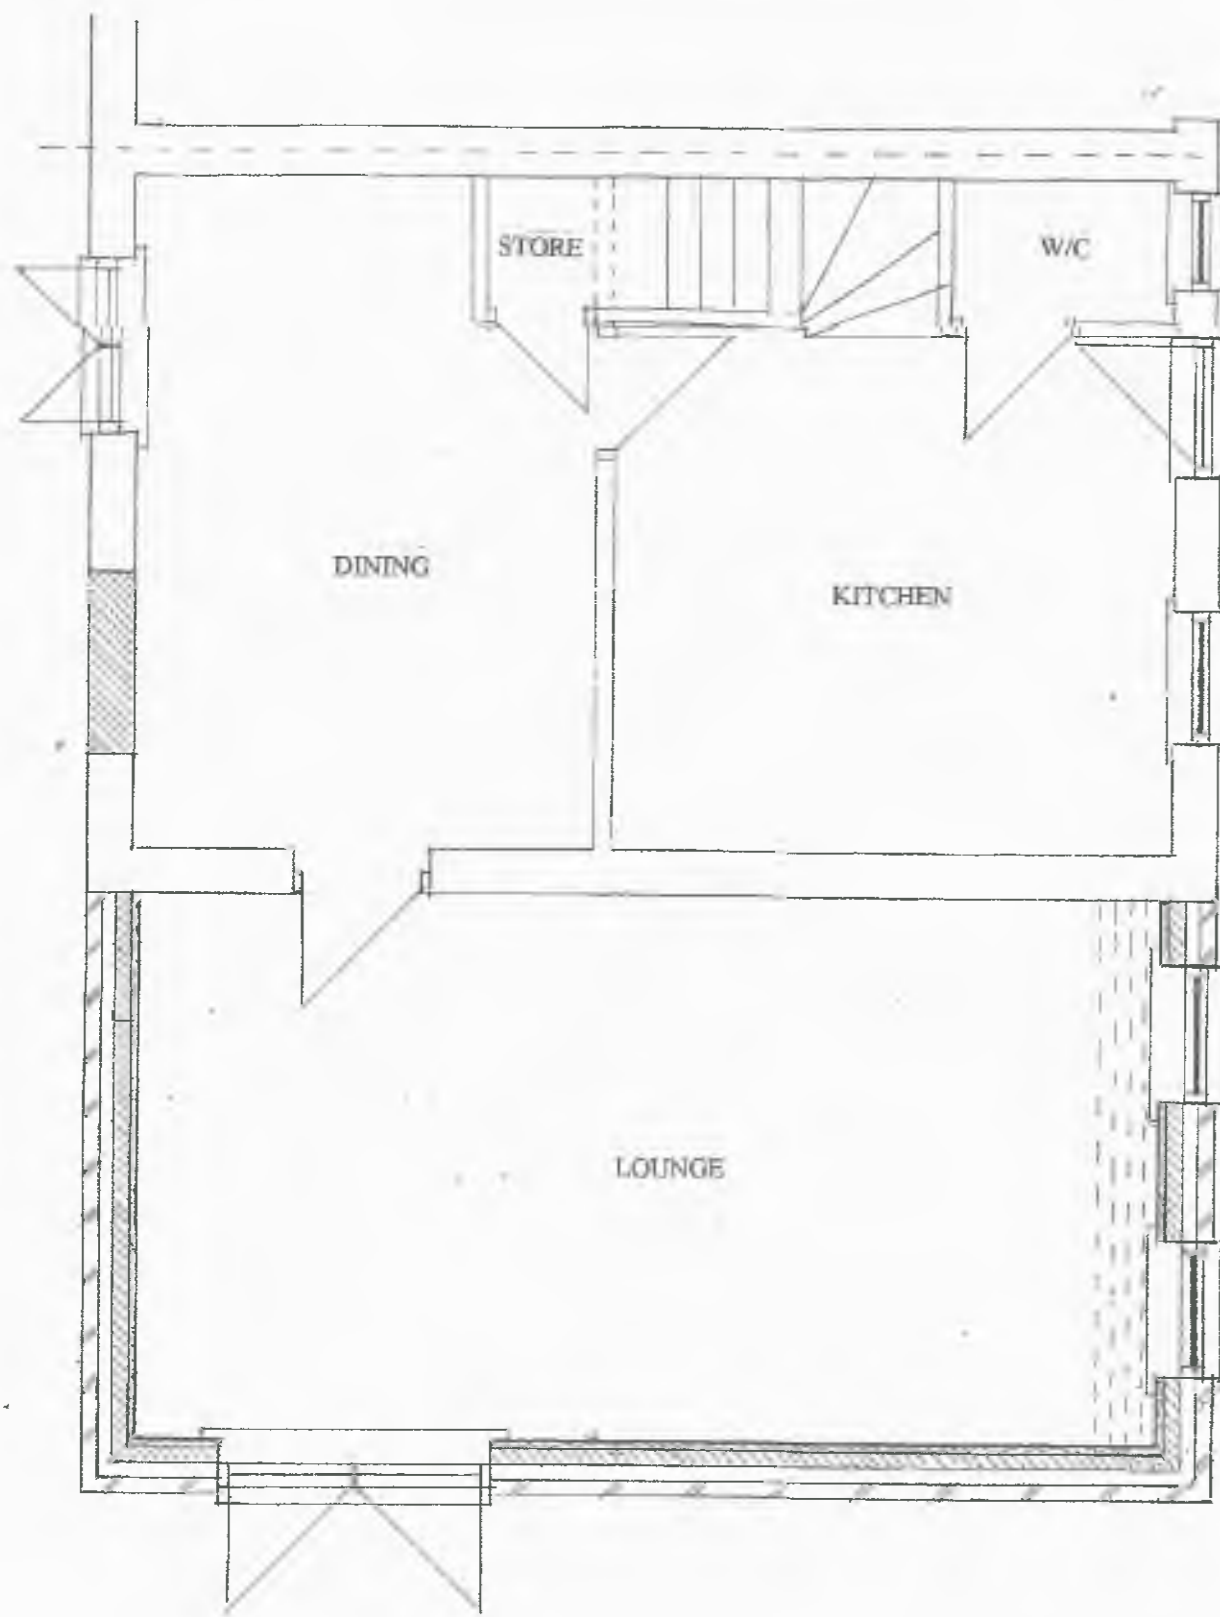

PROPOSED GROUND FLOOR LAYOUT

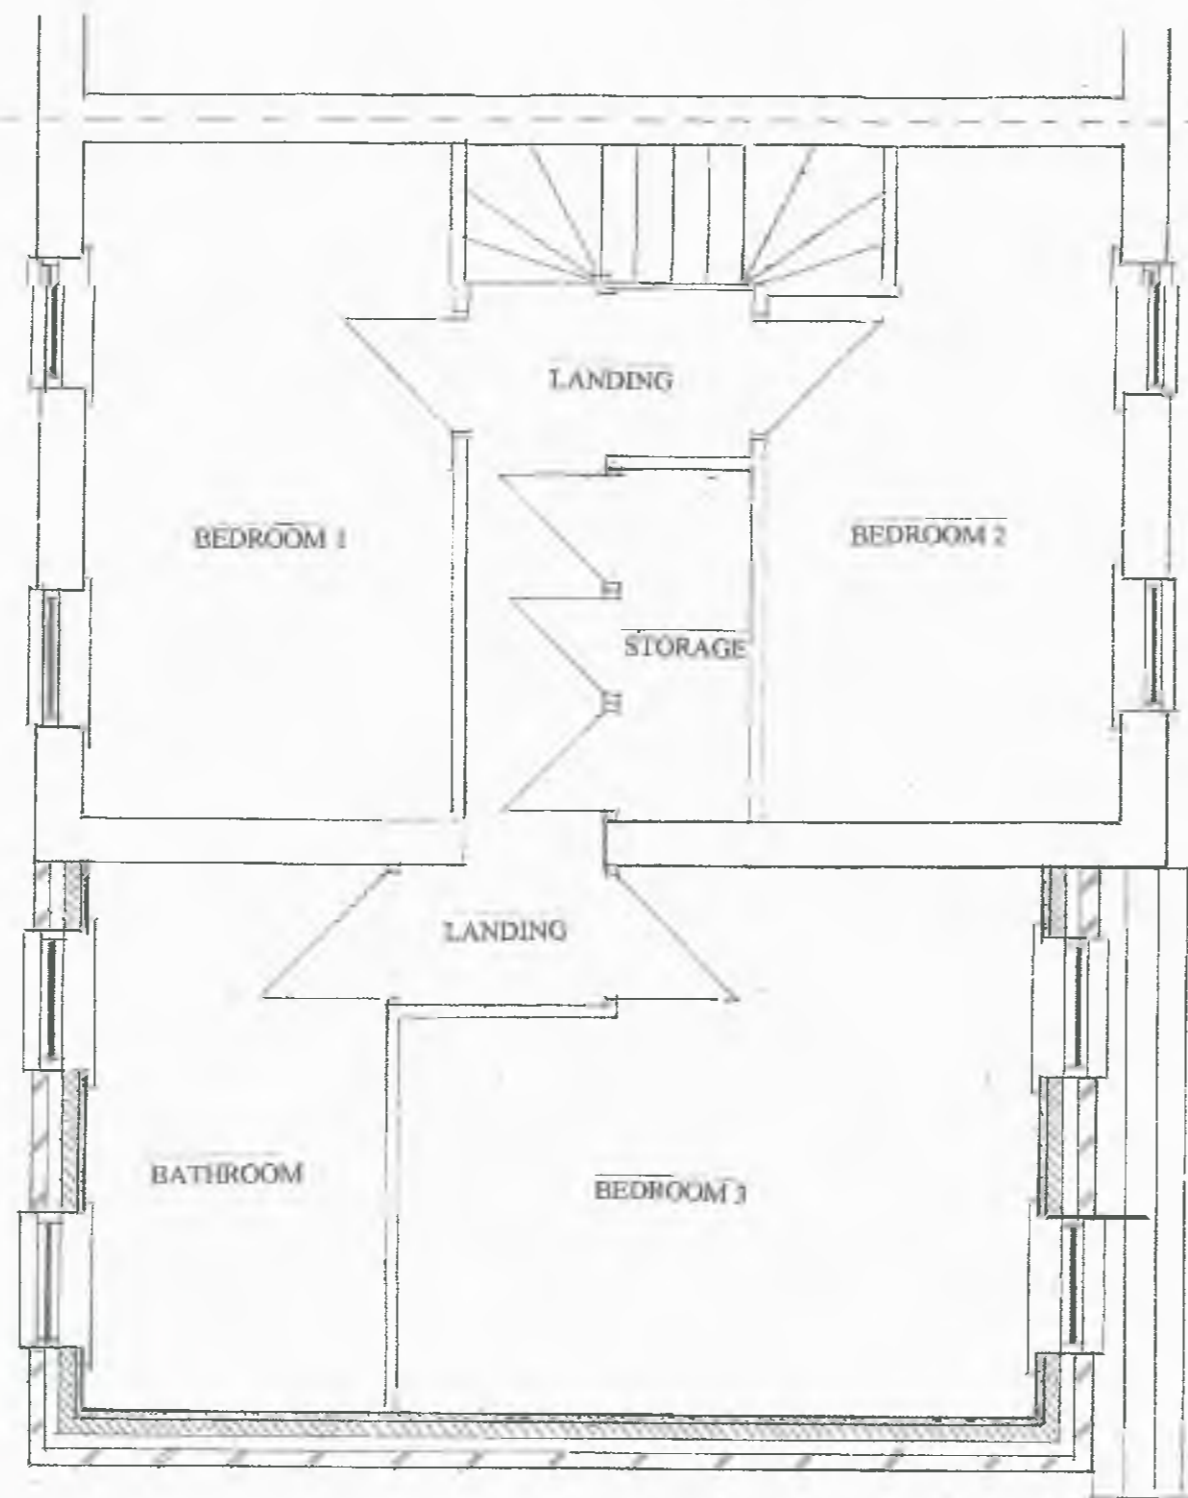

PROPOSED FIRST FLOOR LAYOUT

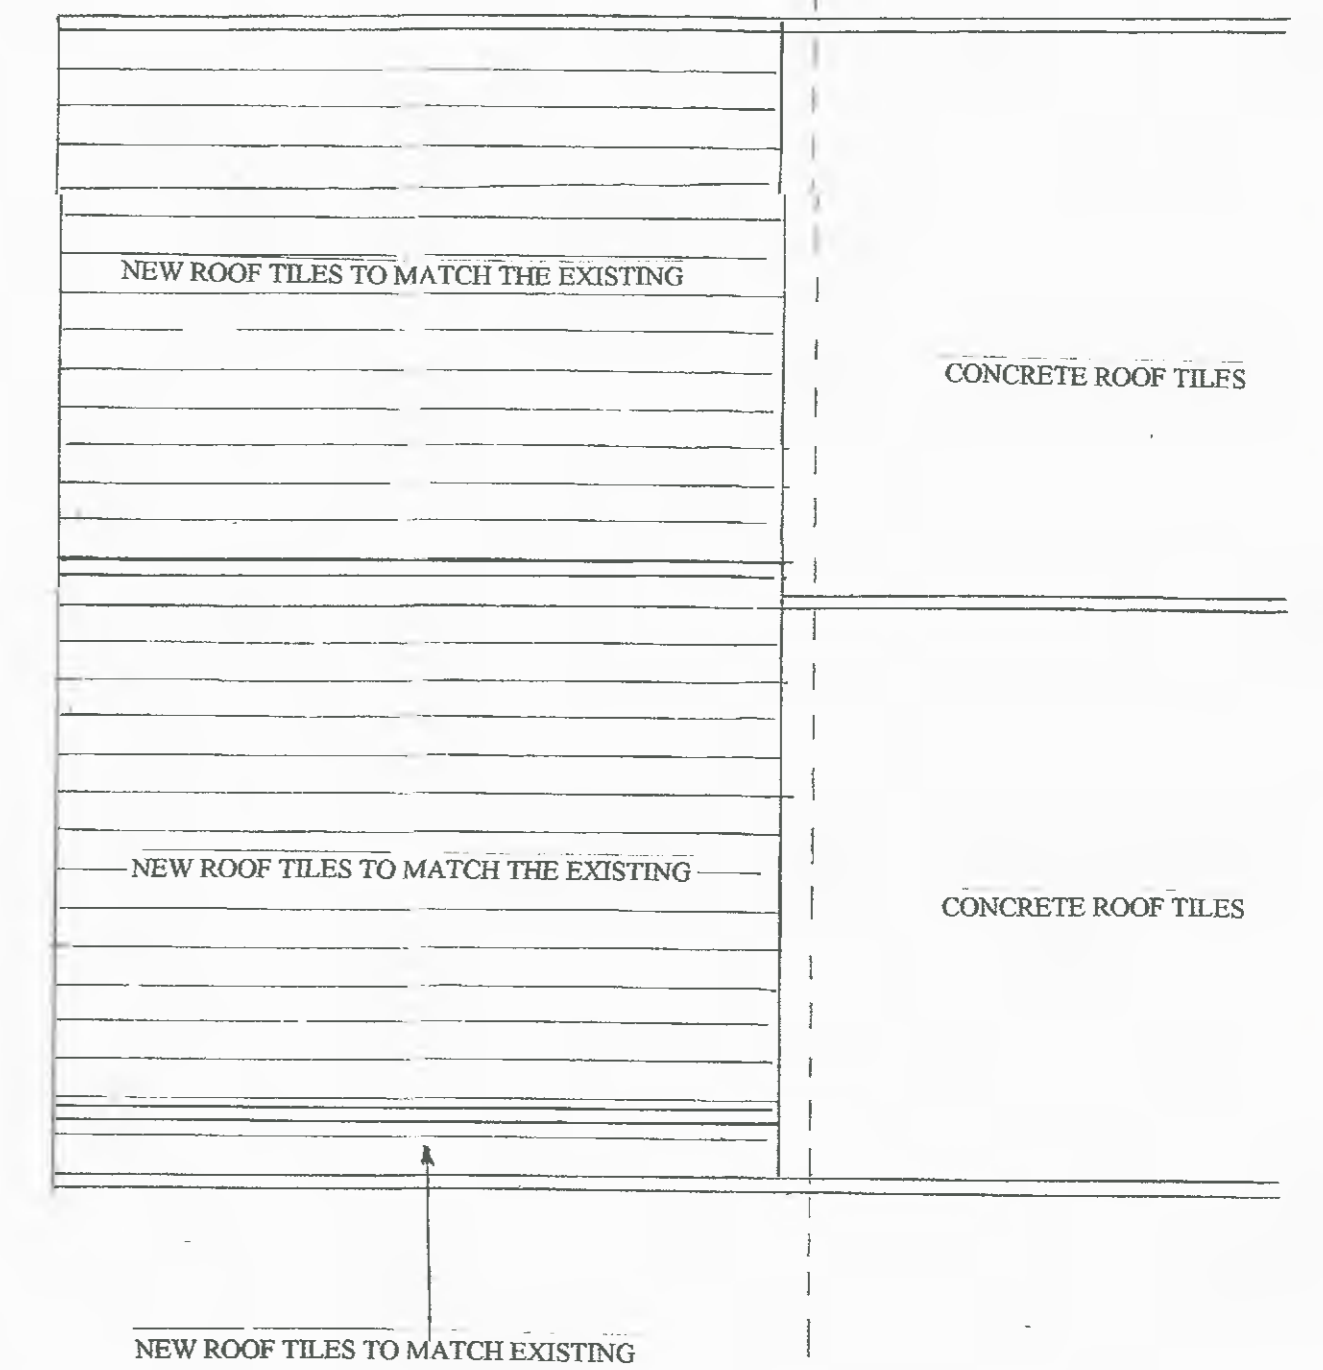


NEW ROOF TILES TO MATCH EXISTING

PROPOSED ROOF LAYOUT

SCALE 1:50

SCALE 1:50

SCALE 1:50

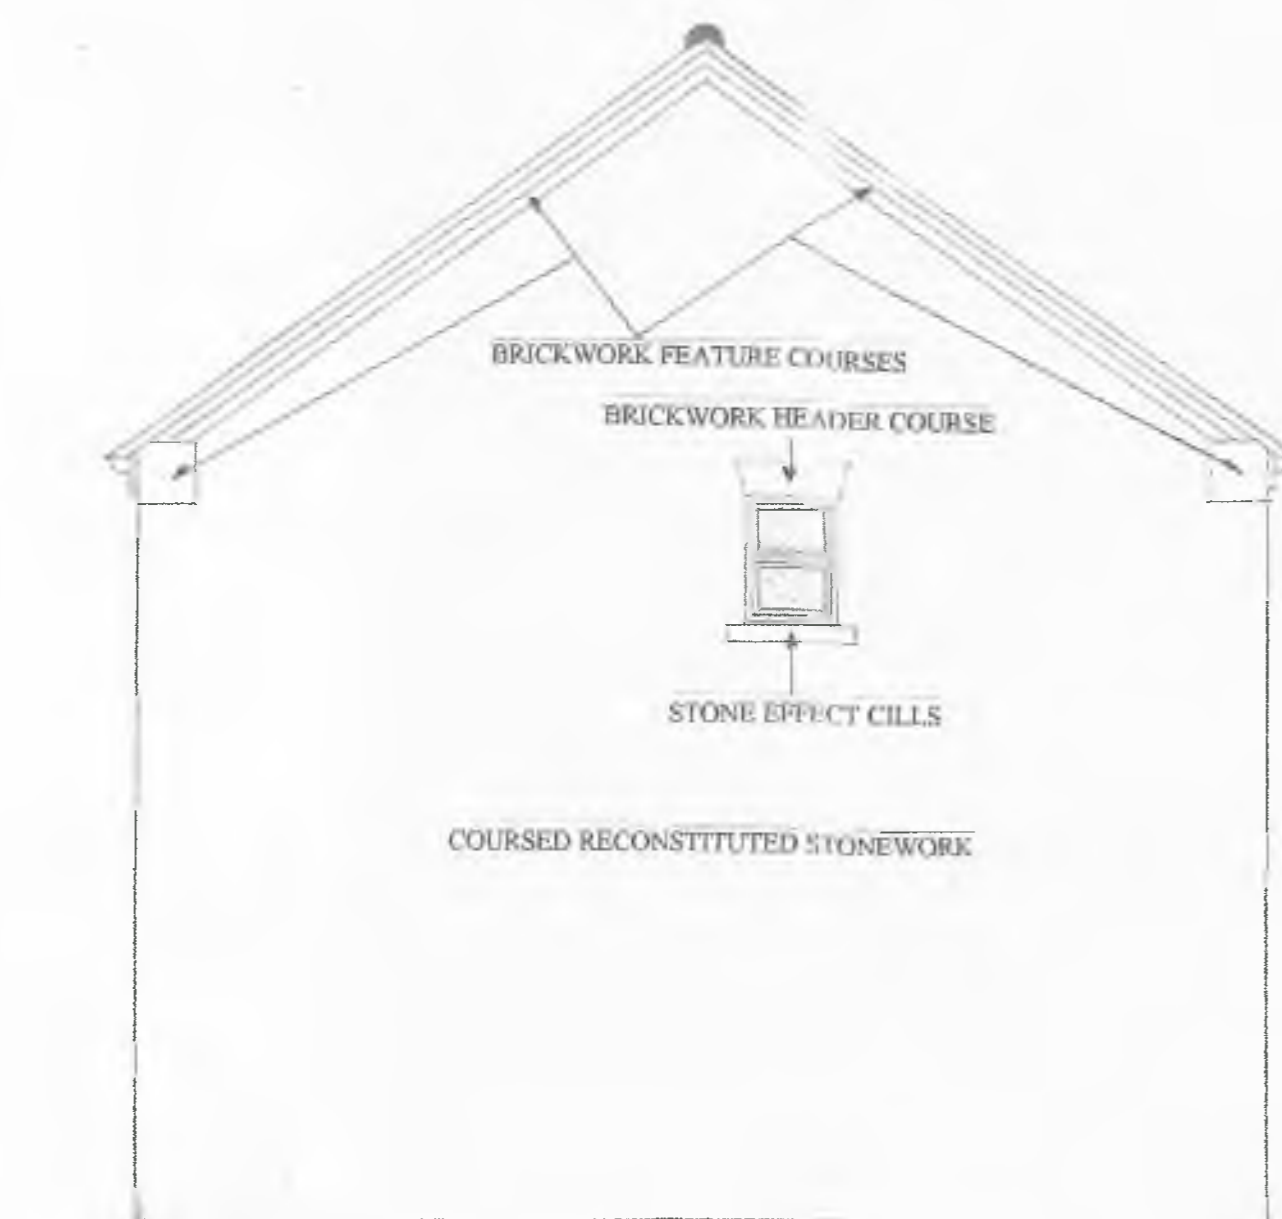

EXISTING SIDE ELEVATION




EXISTING REAR ELEVATION


SCALE 1:50




EXISTING FRONT ELEVATION

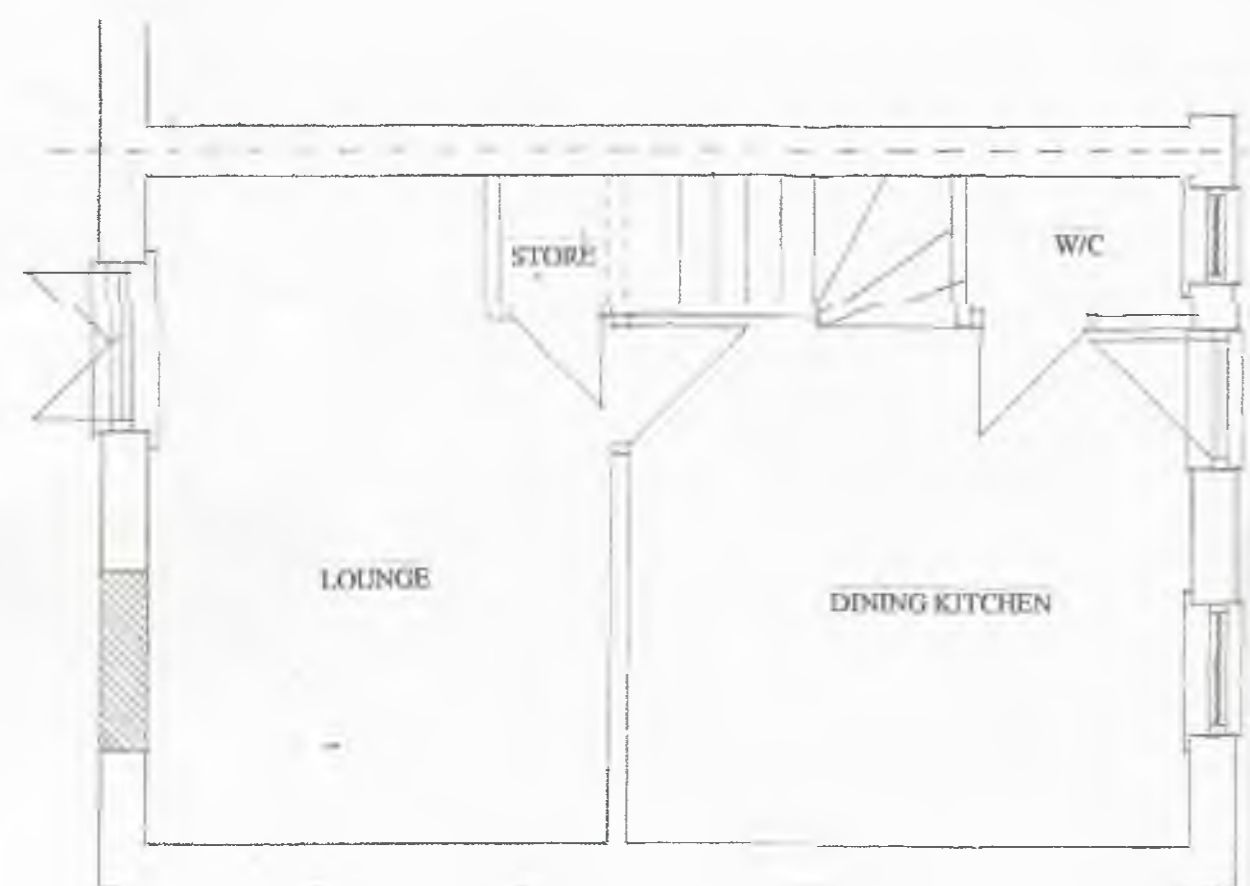

EXISTING GROUND FLOOR LAYOUT

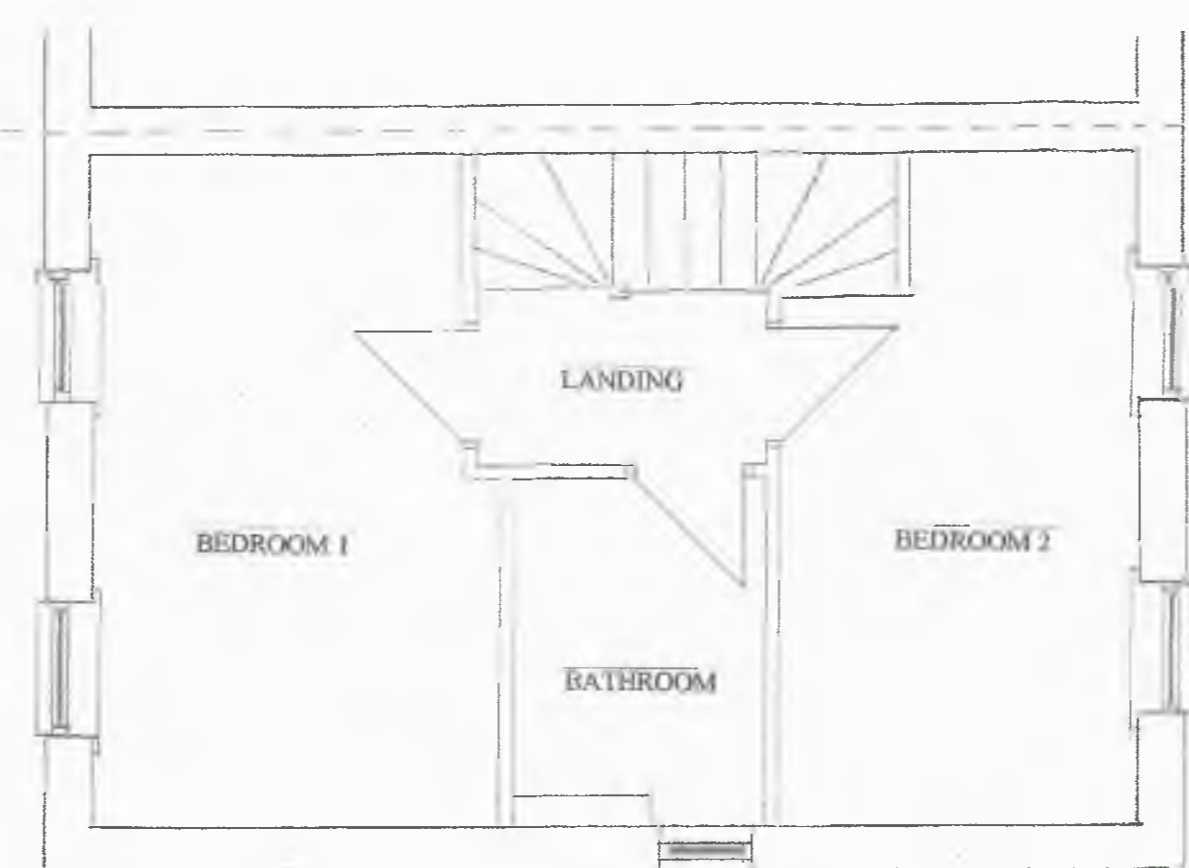

EXISTING FIRST FLOOR LAYOUT

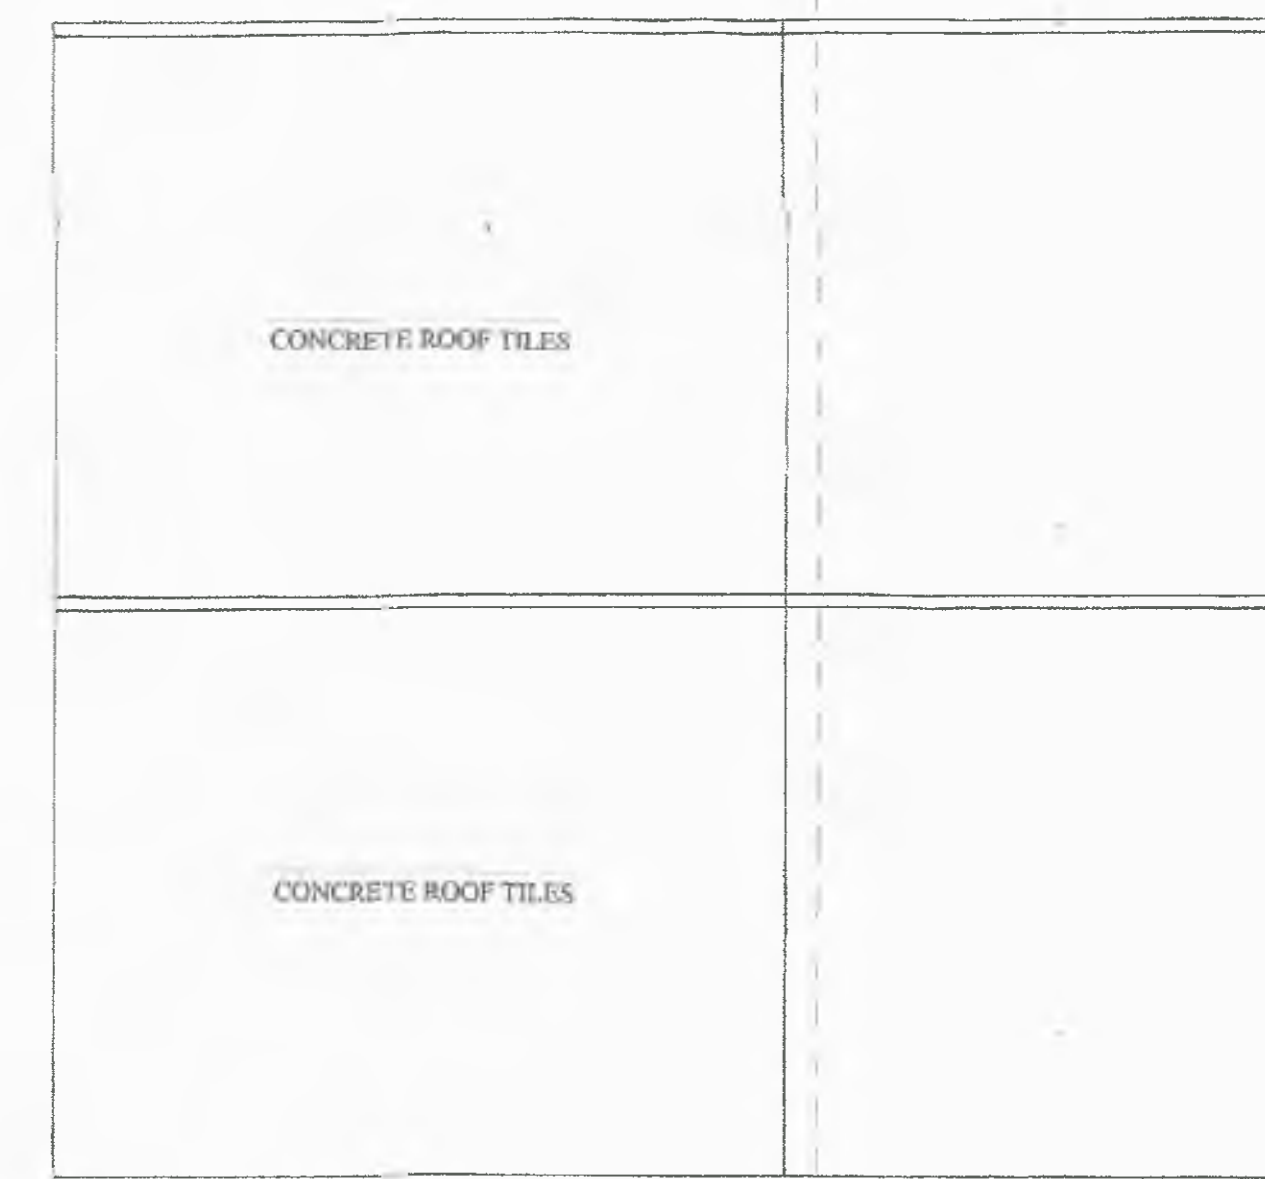

EXISTING ROOF LAYOUT

SCALE 1:50

SCALE 1:50