

SCALE 1:50




PROPOSED SIDE ELEVATION


SCALE 1:50




PROPOSED REAR ELEVATION

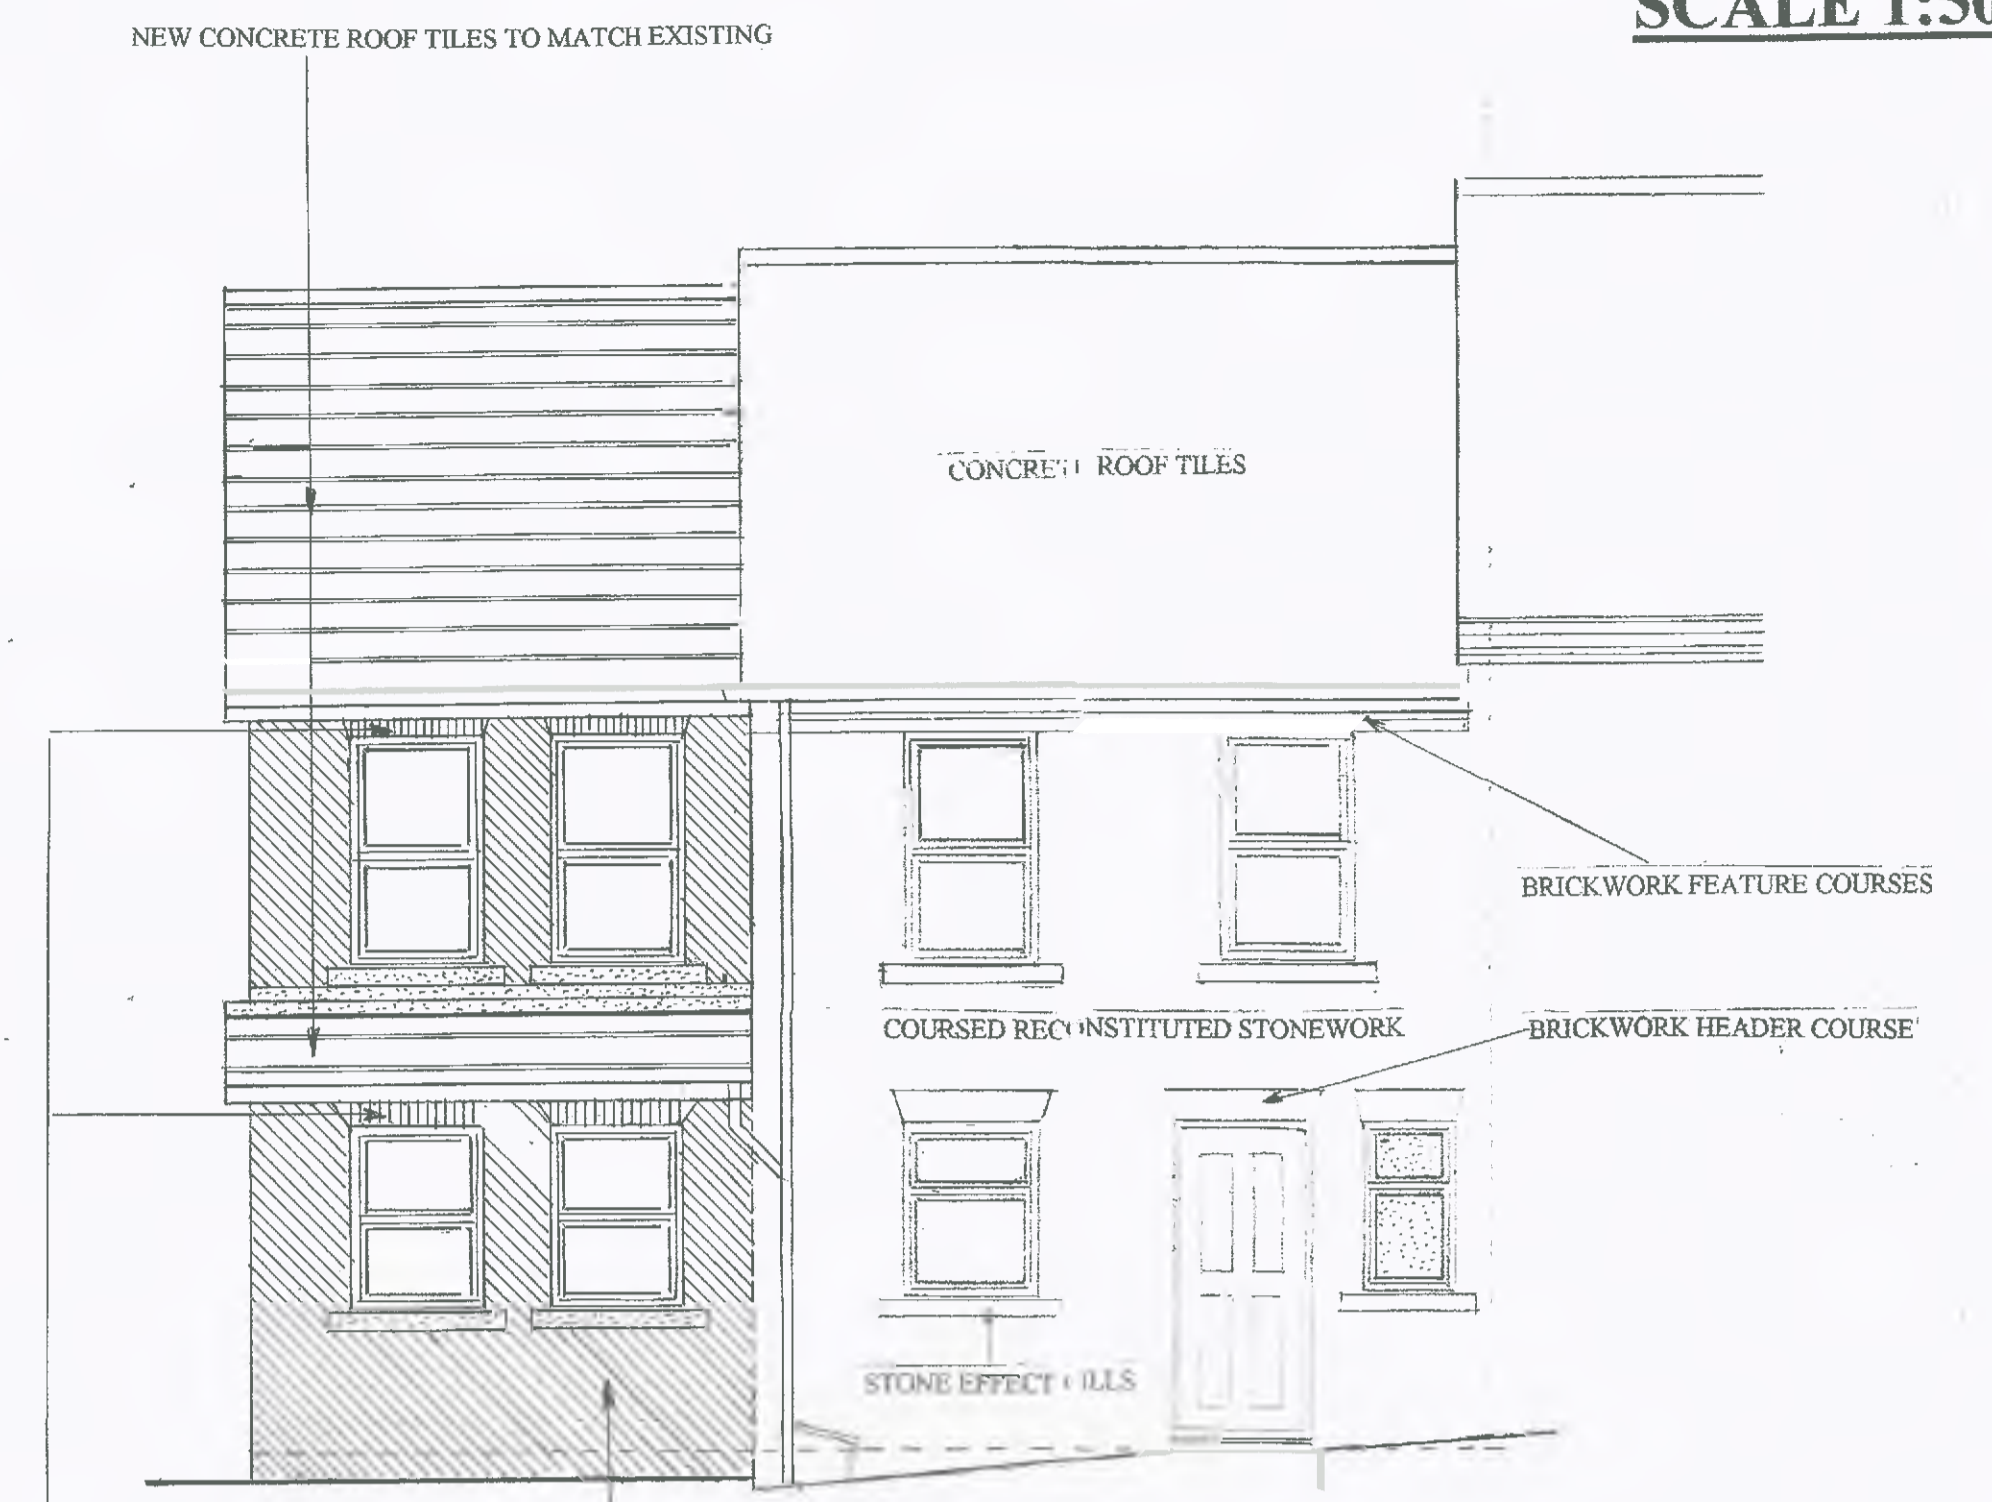


PROPOSED FRONT ELEVATION

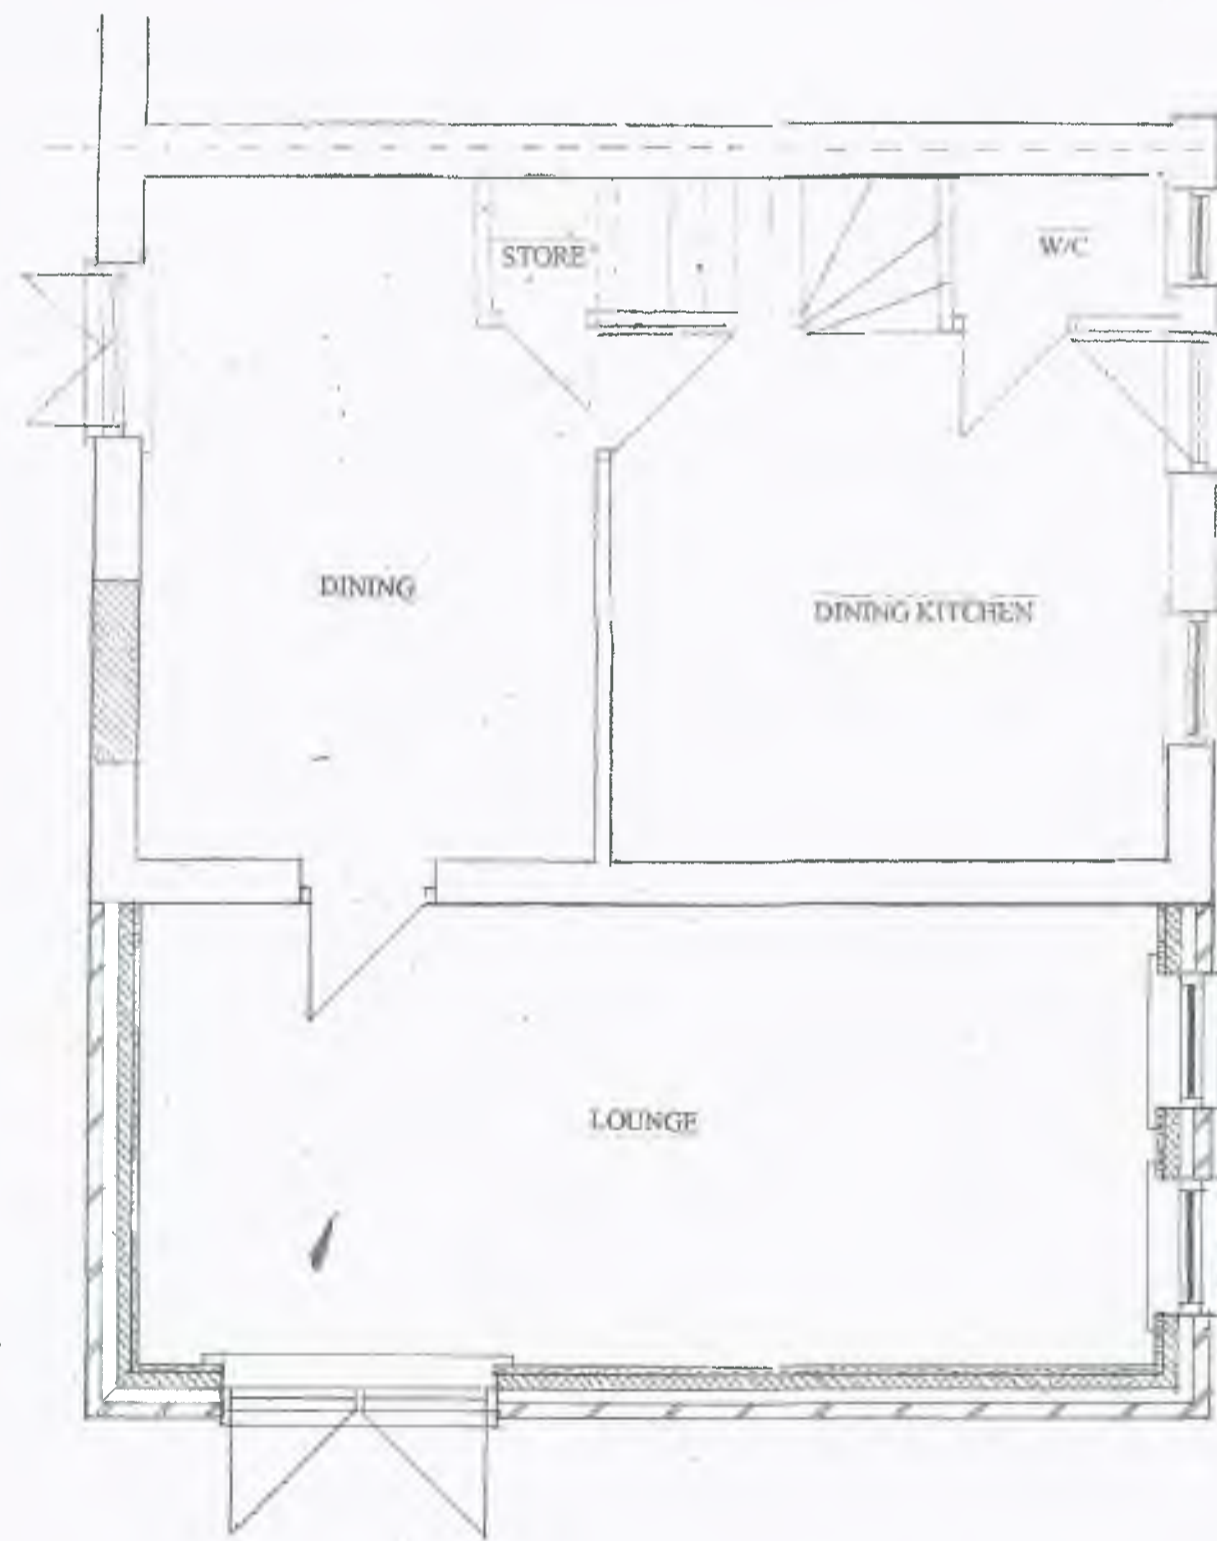

PROPOSED GROUND FLOOR LAYOUT

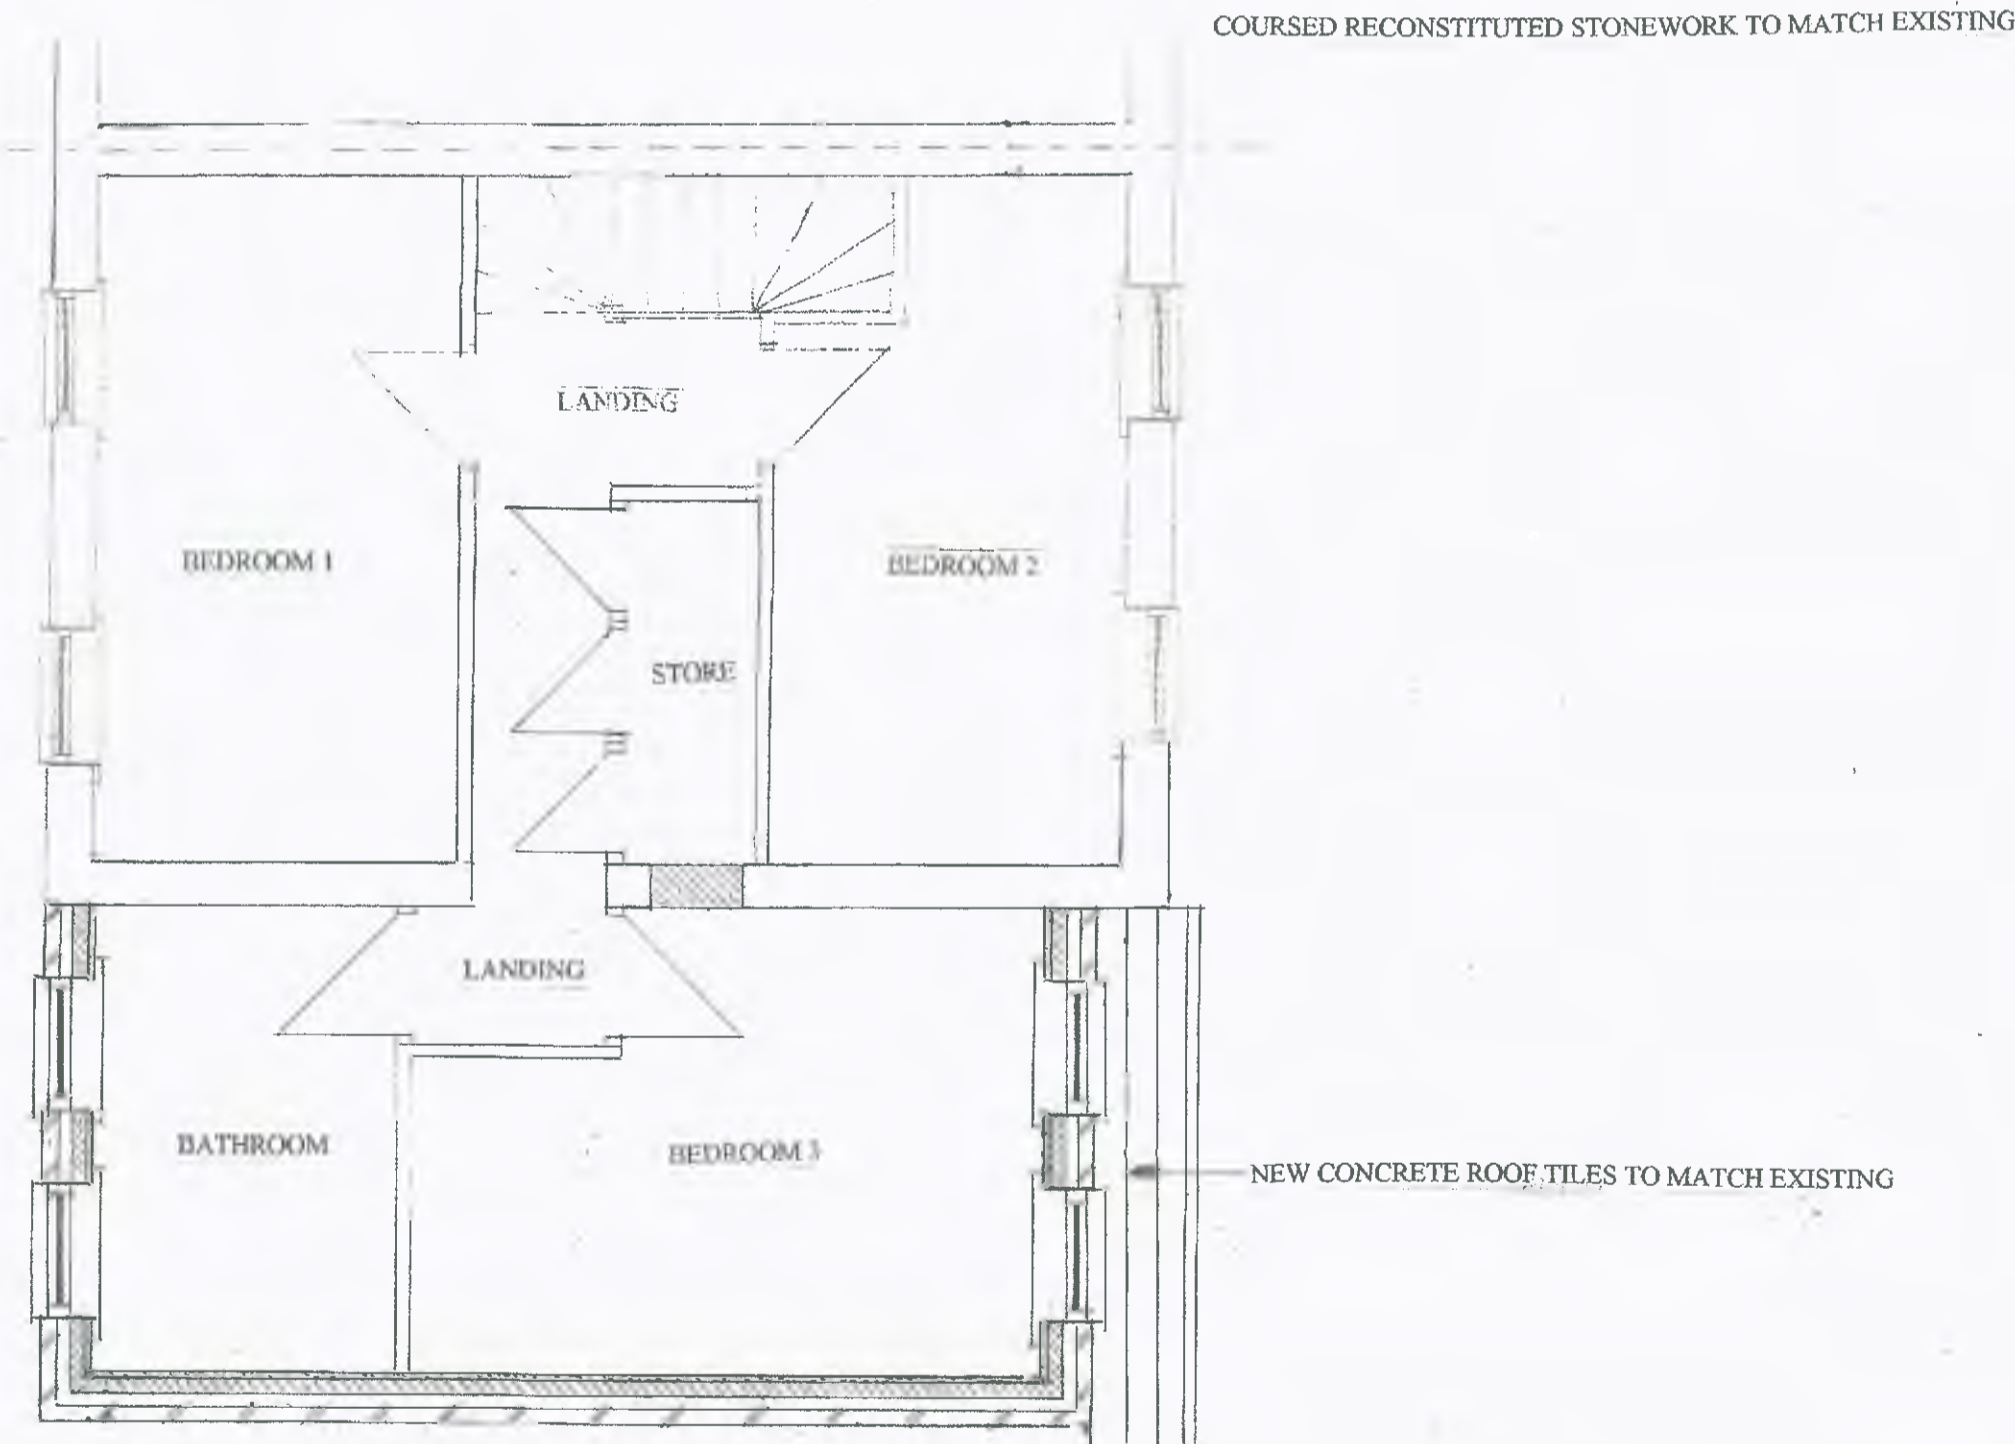

PROPOSED FIRST FLOOR LAYOUT

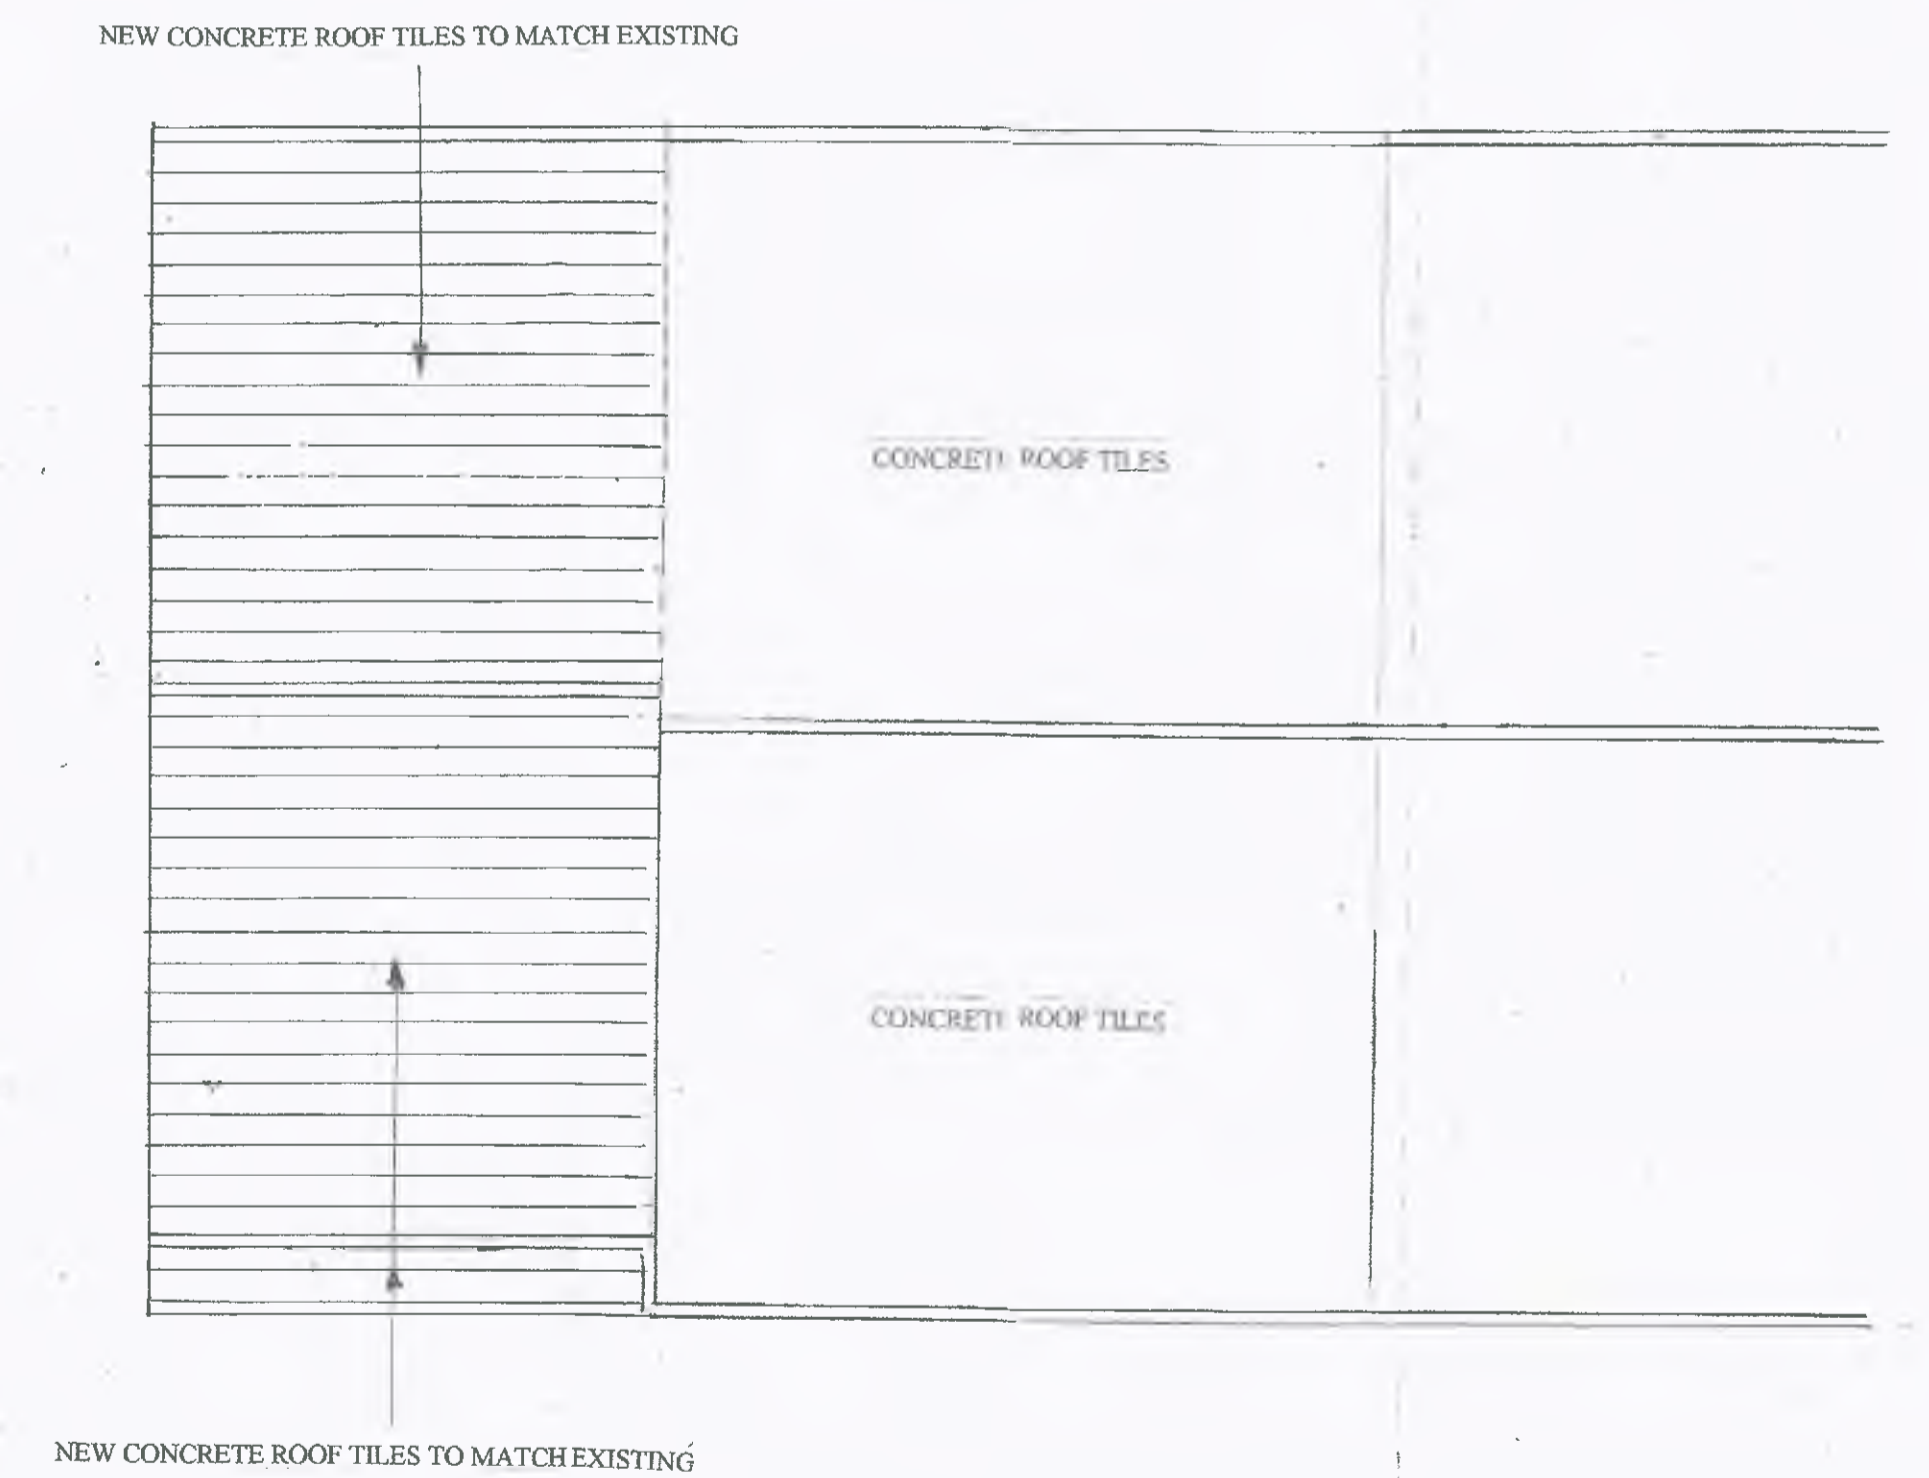

PROPOSED ROOF LAYOUT

SCALE 1:50

REVISION A

SCALE 1:50