



FRONT ELEVATION




SIDE ELEVATION

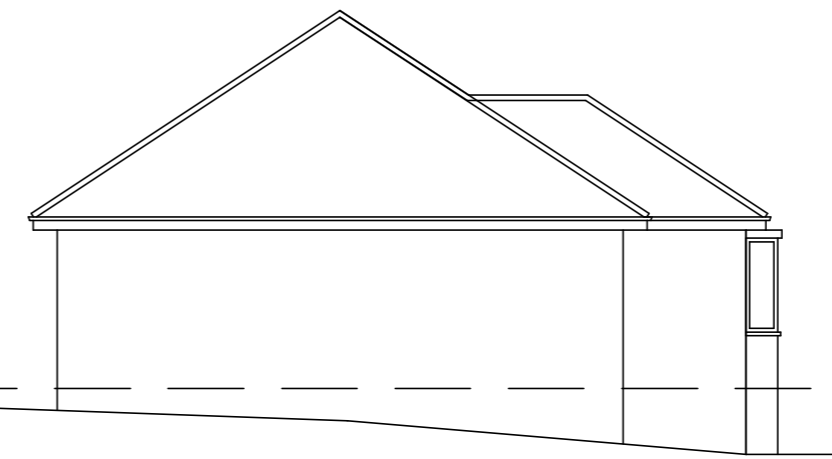


SIDE ELEVATION

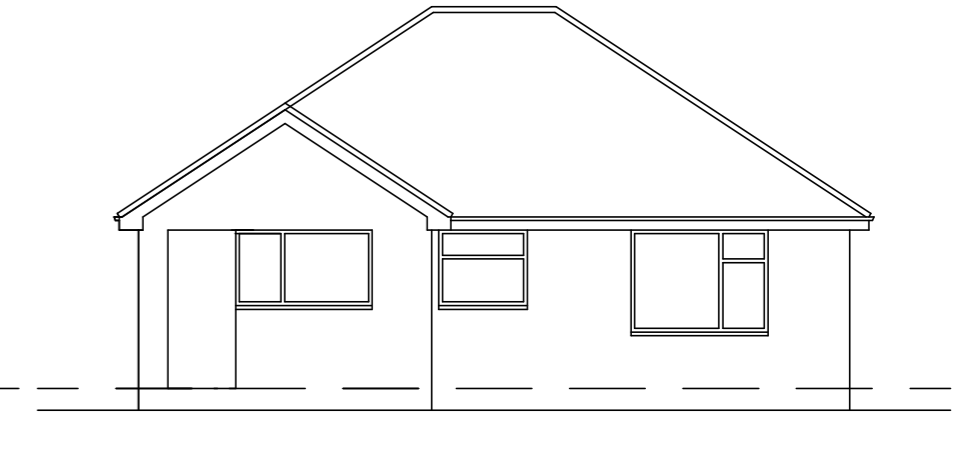

REAR ELEVATION

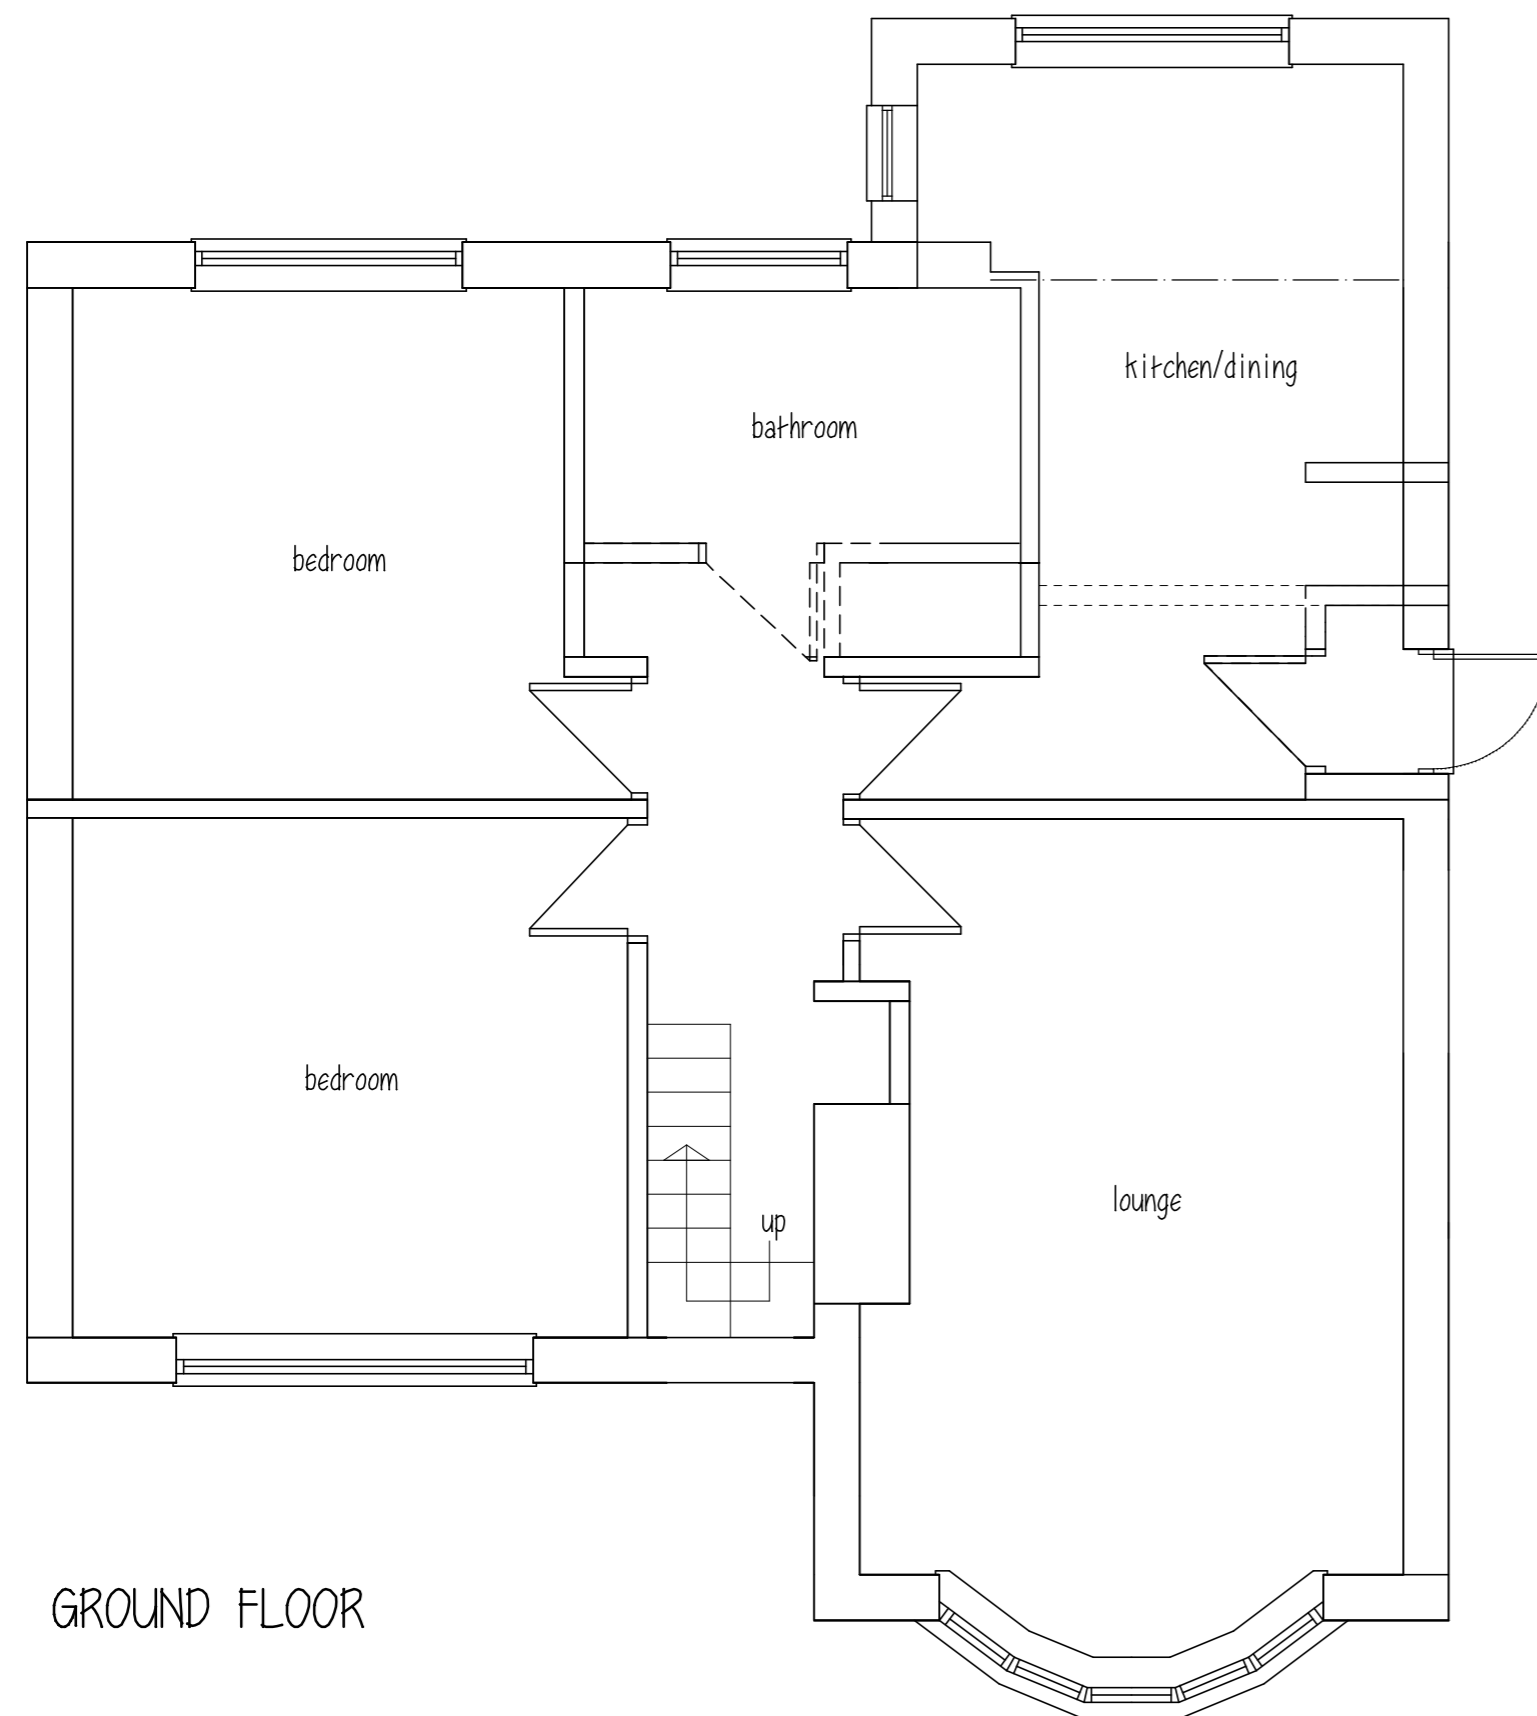

GROUND FLOOR

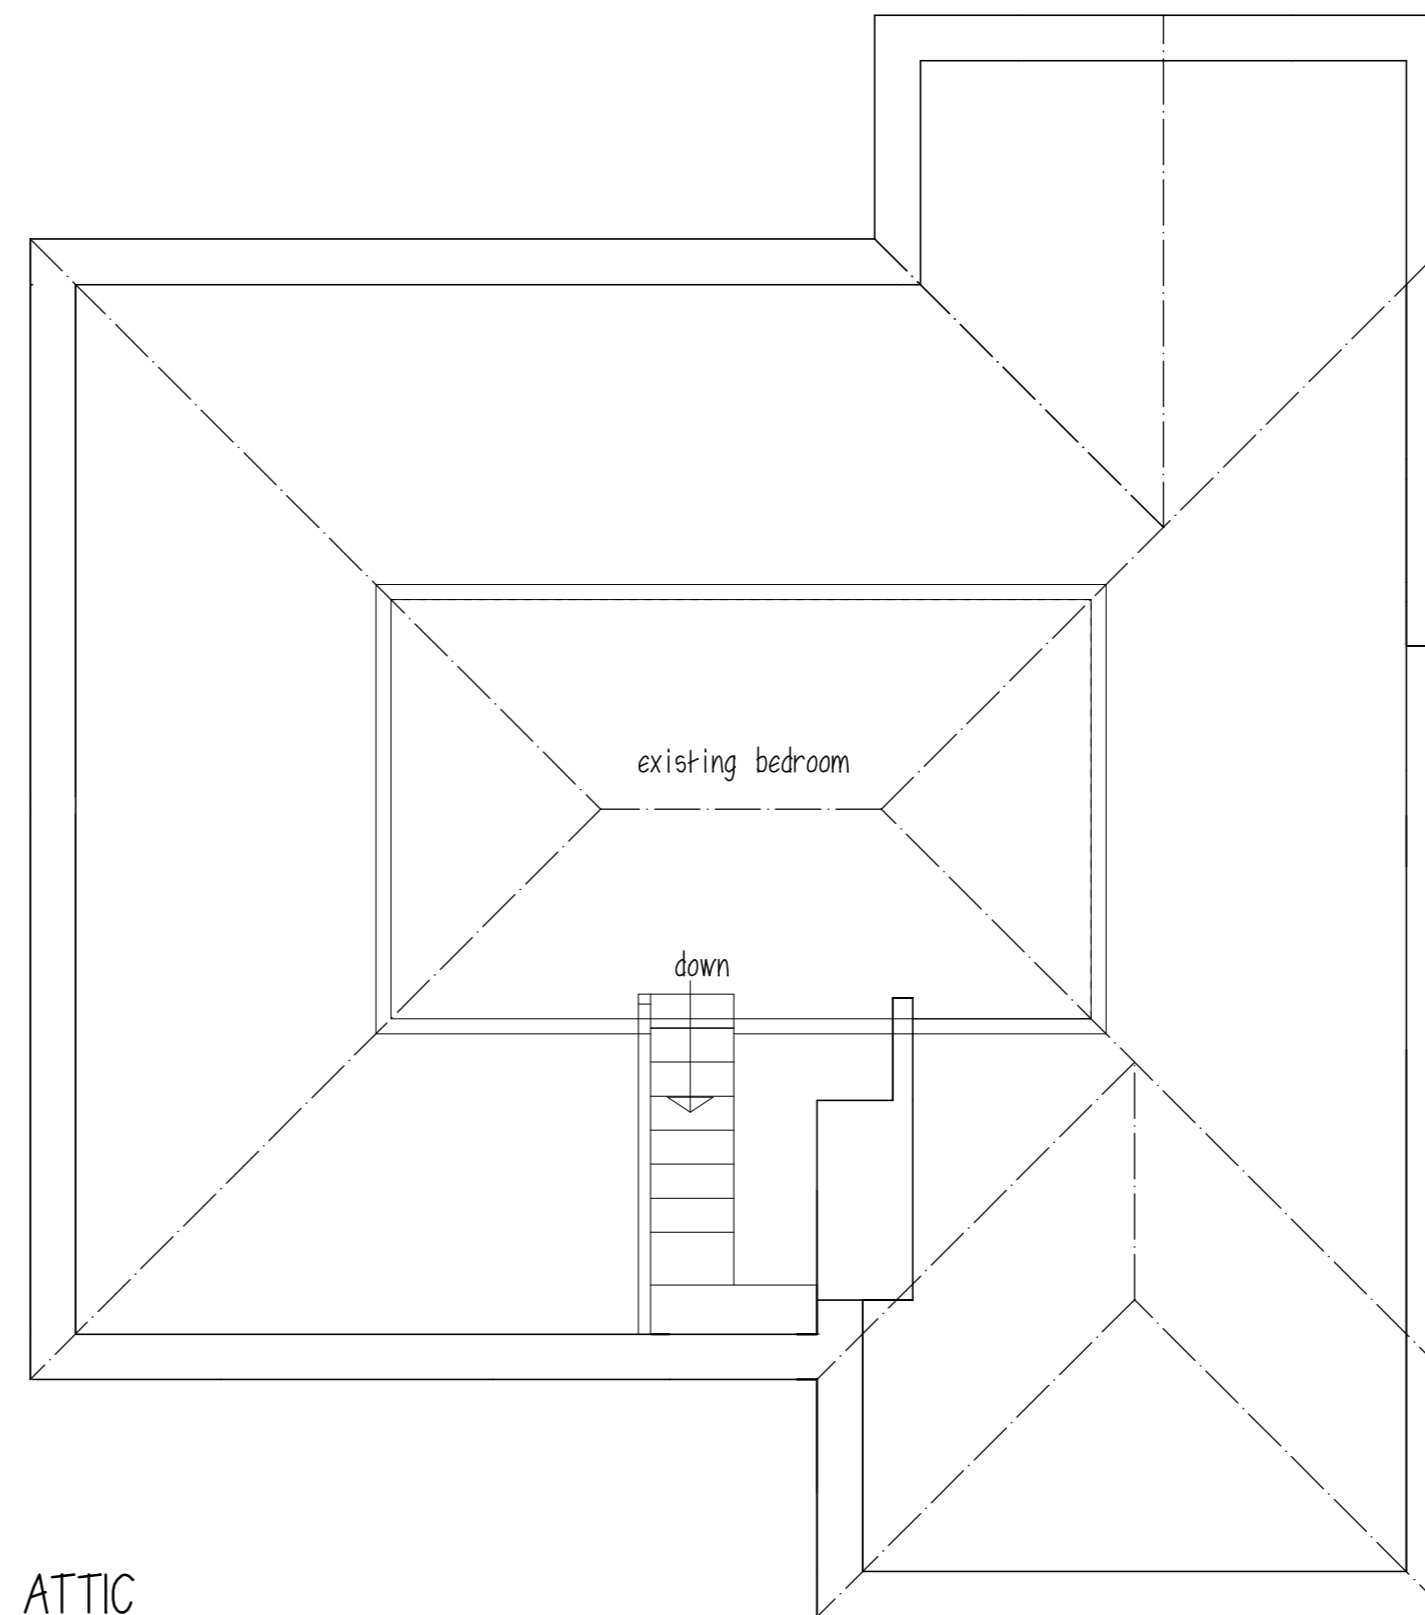

ATTIC

Ms A BALDWIN

PROPOSED DORMER &
INTERNAL ALTERATIONS
4 TENTERS GREEN
WARD GREEN S70 5JY

EX PLANS & ELEVATIONS

1:50, 1:100@A2 AUG 24

Peter Thompson

"Linwood"

Barnsley Road

Dodworth

Barnsley S75 3JR m. 07973251730

e-mail peter-thompson@hotmail.co.uk



M.C.I.A.T.

telf. 01226 201391