
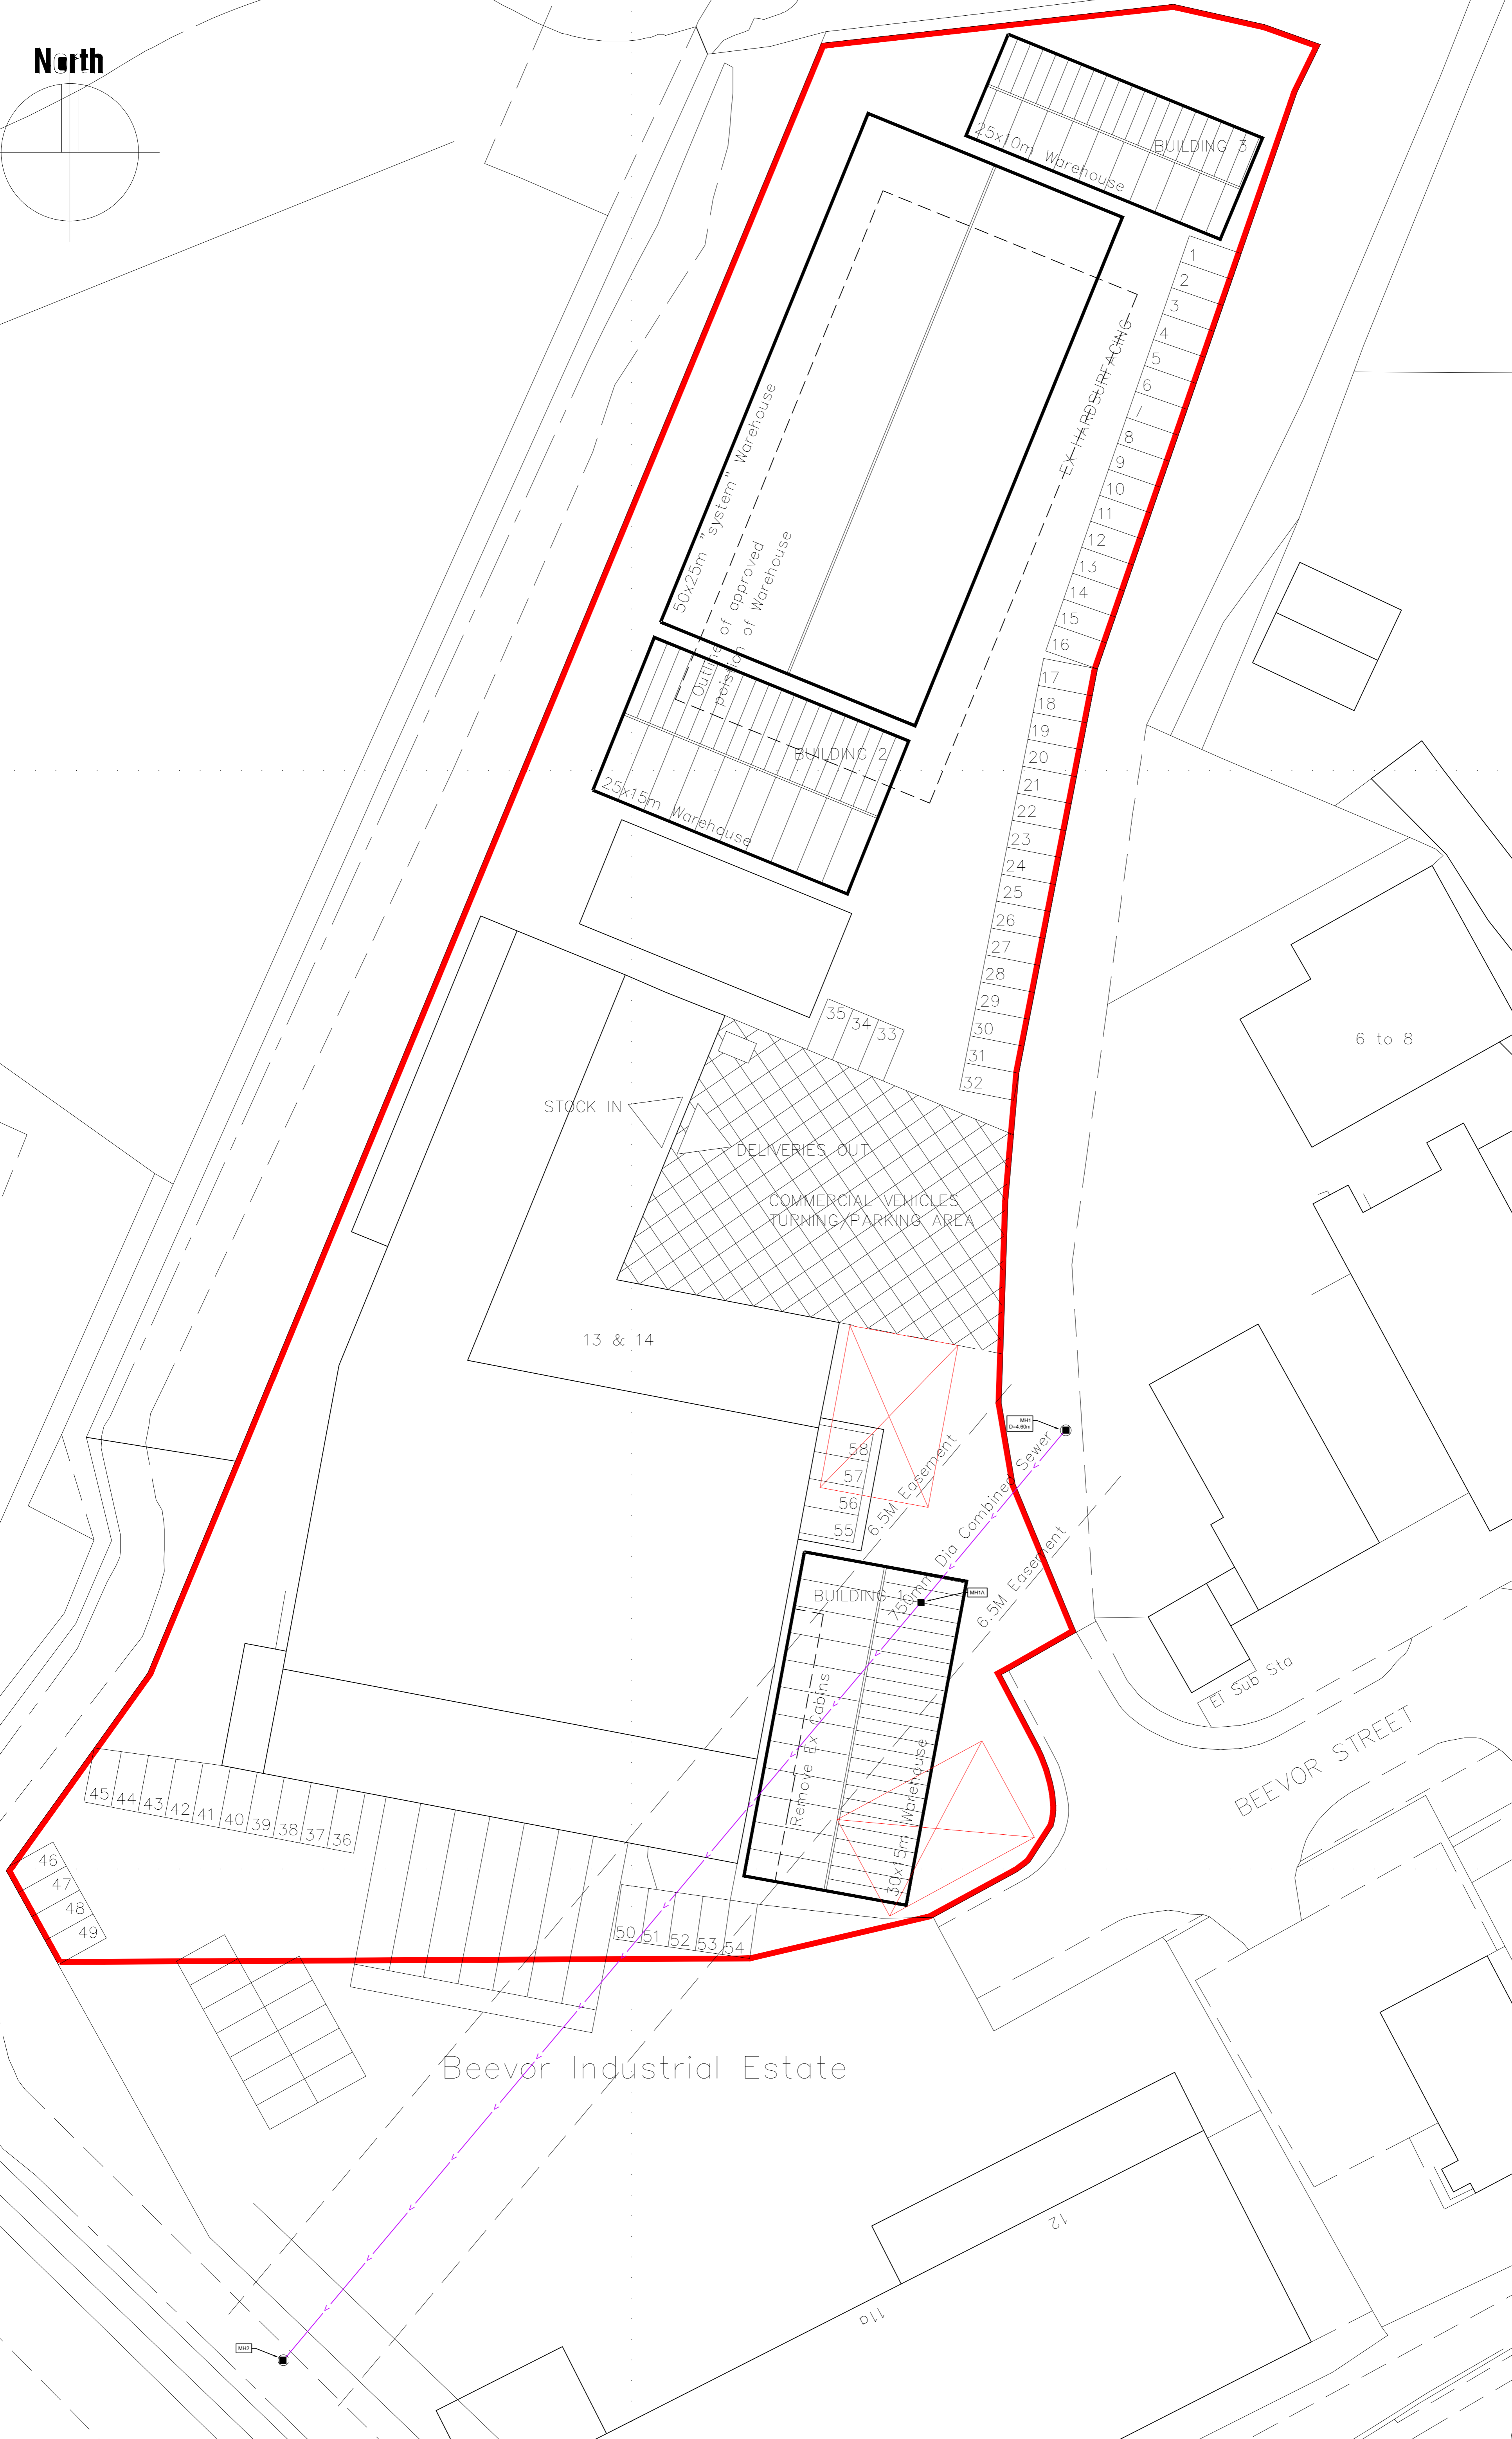


North

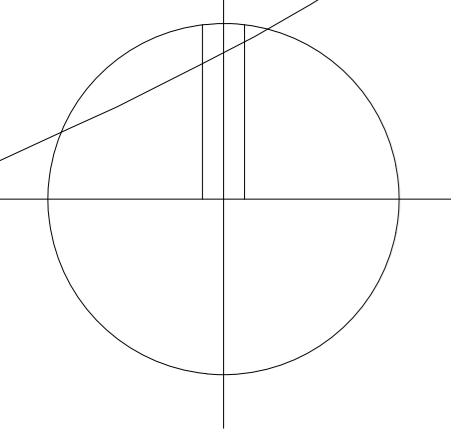

Key:

ACO (Slot Drain)	ACO
Assumed Route	Assumed Route
Combined Water Line	Combined Water Line
Foul Water Line	Foul Water Line
Surface Water Line	Surface Water Line
Trade Effluent Line	Trade Effluent Line
Backdrop	Backdrop
Capped Line	Capped Line
Collapse	Collapse
Fence	Fence
Gate	Gate
Gully (GY)	Gully (GY)
Manhole/IC	Manhole/IC
Outfall	Outfall
Rodding Eye	Rodding Eye
RWP/SVP	RWP/SVP
Survey Abandoned	Survey Abandoned
Trap	Trap

Abbreviations:

ACO	Slot Drain (ACO Channel)
AR	Assumed Route
B1	Branch/Branches (e.g. B1, B2, B3, etc.)
BD	Backdrop
CL	Cover Level
CP	Catch Pit
CW	Combined Water
D	Depth
DH	Drain Head
DT	Dye Tested
EOT	End Of Trace
FGY	Foul Gully
FT	Flow Test
FW	Foul Water
GY	Gully
IC	Inspection Chamber
IL	Invert Level
LH	Lamp Hole
MH	Manhole
NRV	Non-Return Valve
OF	Outfall
PS	Pump Station
RE	Rodding Eye
RWP	Rain Water Pipe
SA	Survey Abandoned
SK	Soakaway
SVP	Soil Vent Pipe
SW	Surface Water
TFR	Taken From Records
TW	Trade Effluent Water
UTGA	Unable To Gain Access
UTL	Unable To Locate
UTR	Unable To Raise (ft)
UTS	Unable To Survey
UTT	Unable To Trace
VP	Vent Pipe
WM	Water Meter
WO	Wash Out Valve

Disclaimer:
This drawing & layout is for guidance purposes only. The accuracy and location of the drainage system cannot be guaranteed. To be read in conjunction with the associated survey report/s.

JET AIRE
An Adler and Allan company

Head office: Northways Court, Great North Road, Aberford, Leeds, LS25 3AU
Telephone: 0113 393 5500

North East: Unit 1, Red Barnes Road, Darlington, DL1 2BR
Telephone: 01642 450983

Email: enquiries@jetaire.co.uk
Web: www.jetaire.co.uk

Client: Pen and Sword Books

Site: George House
Beevor Street
Barnsley
S71 1HN

Project: FJ00415985 - CCTV Survey

Surveyor:	Drawn By:	Originator:
MH	JW	TE

Survey Date: 08/05/2025

Scale:	Sheet Number:
NTS @ A1	1 Of 1